

H

G

A- 050020-RT

5


BLDG 164

BLDG 162X

BLDG 162

**PLAINTIFF'S
EXHIBIT**

AL-416

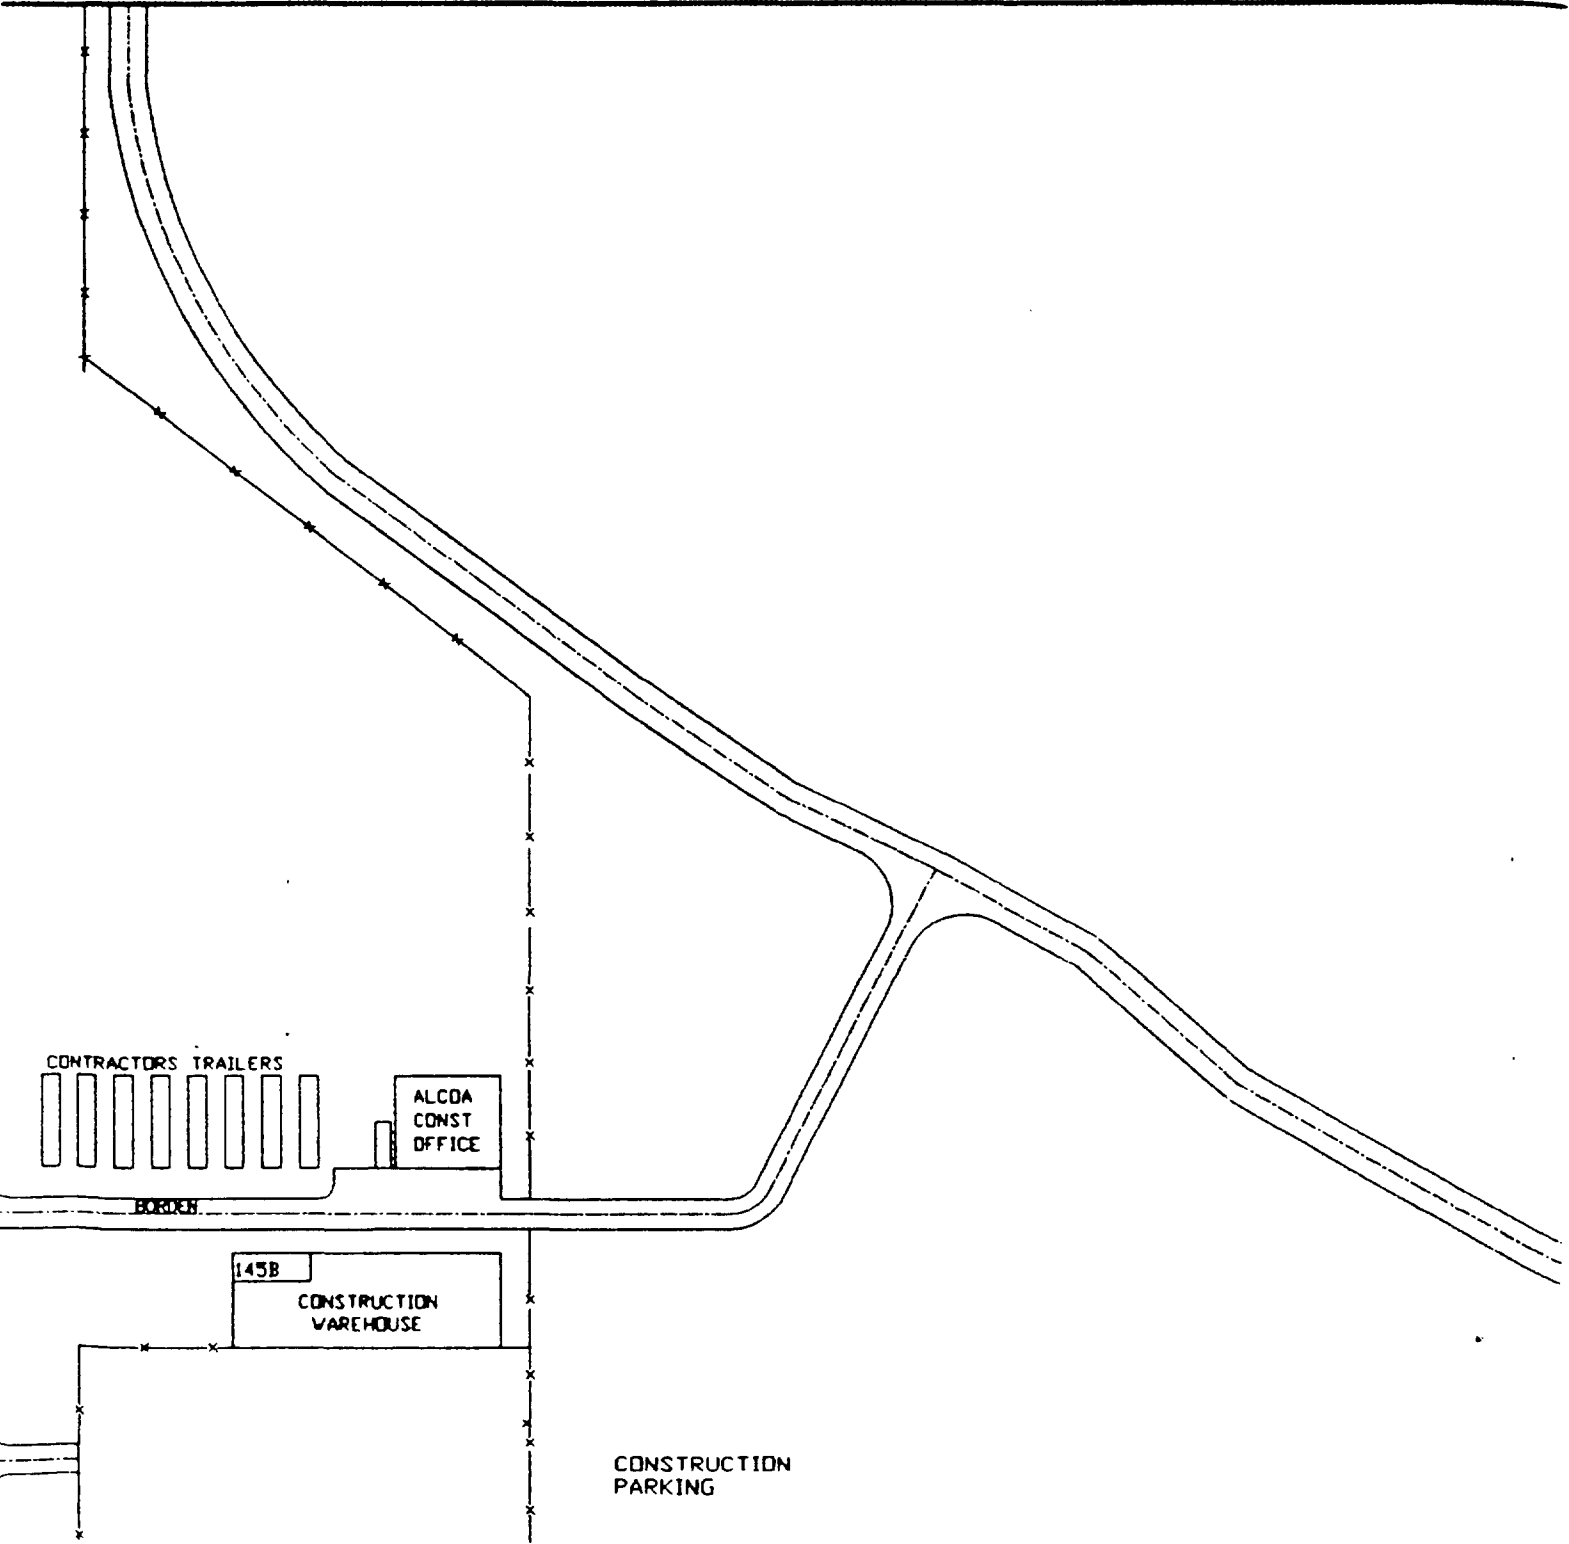


E


D

LAGOON
NO. 4

LAGOON
NO 5

FAFM RD. 1789

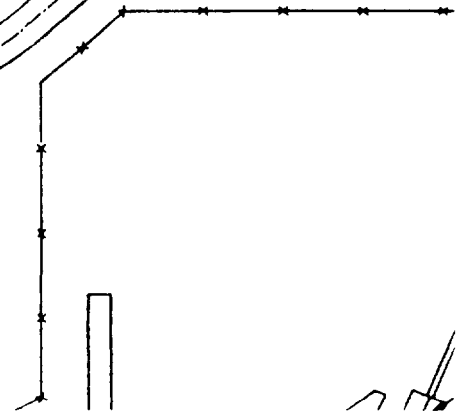


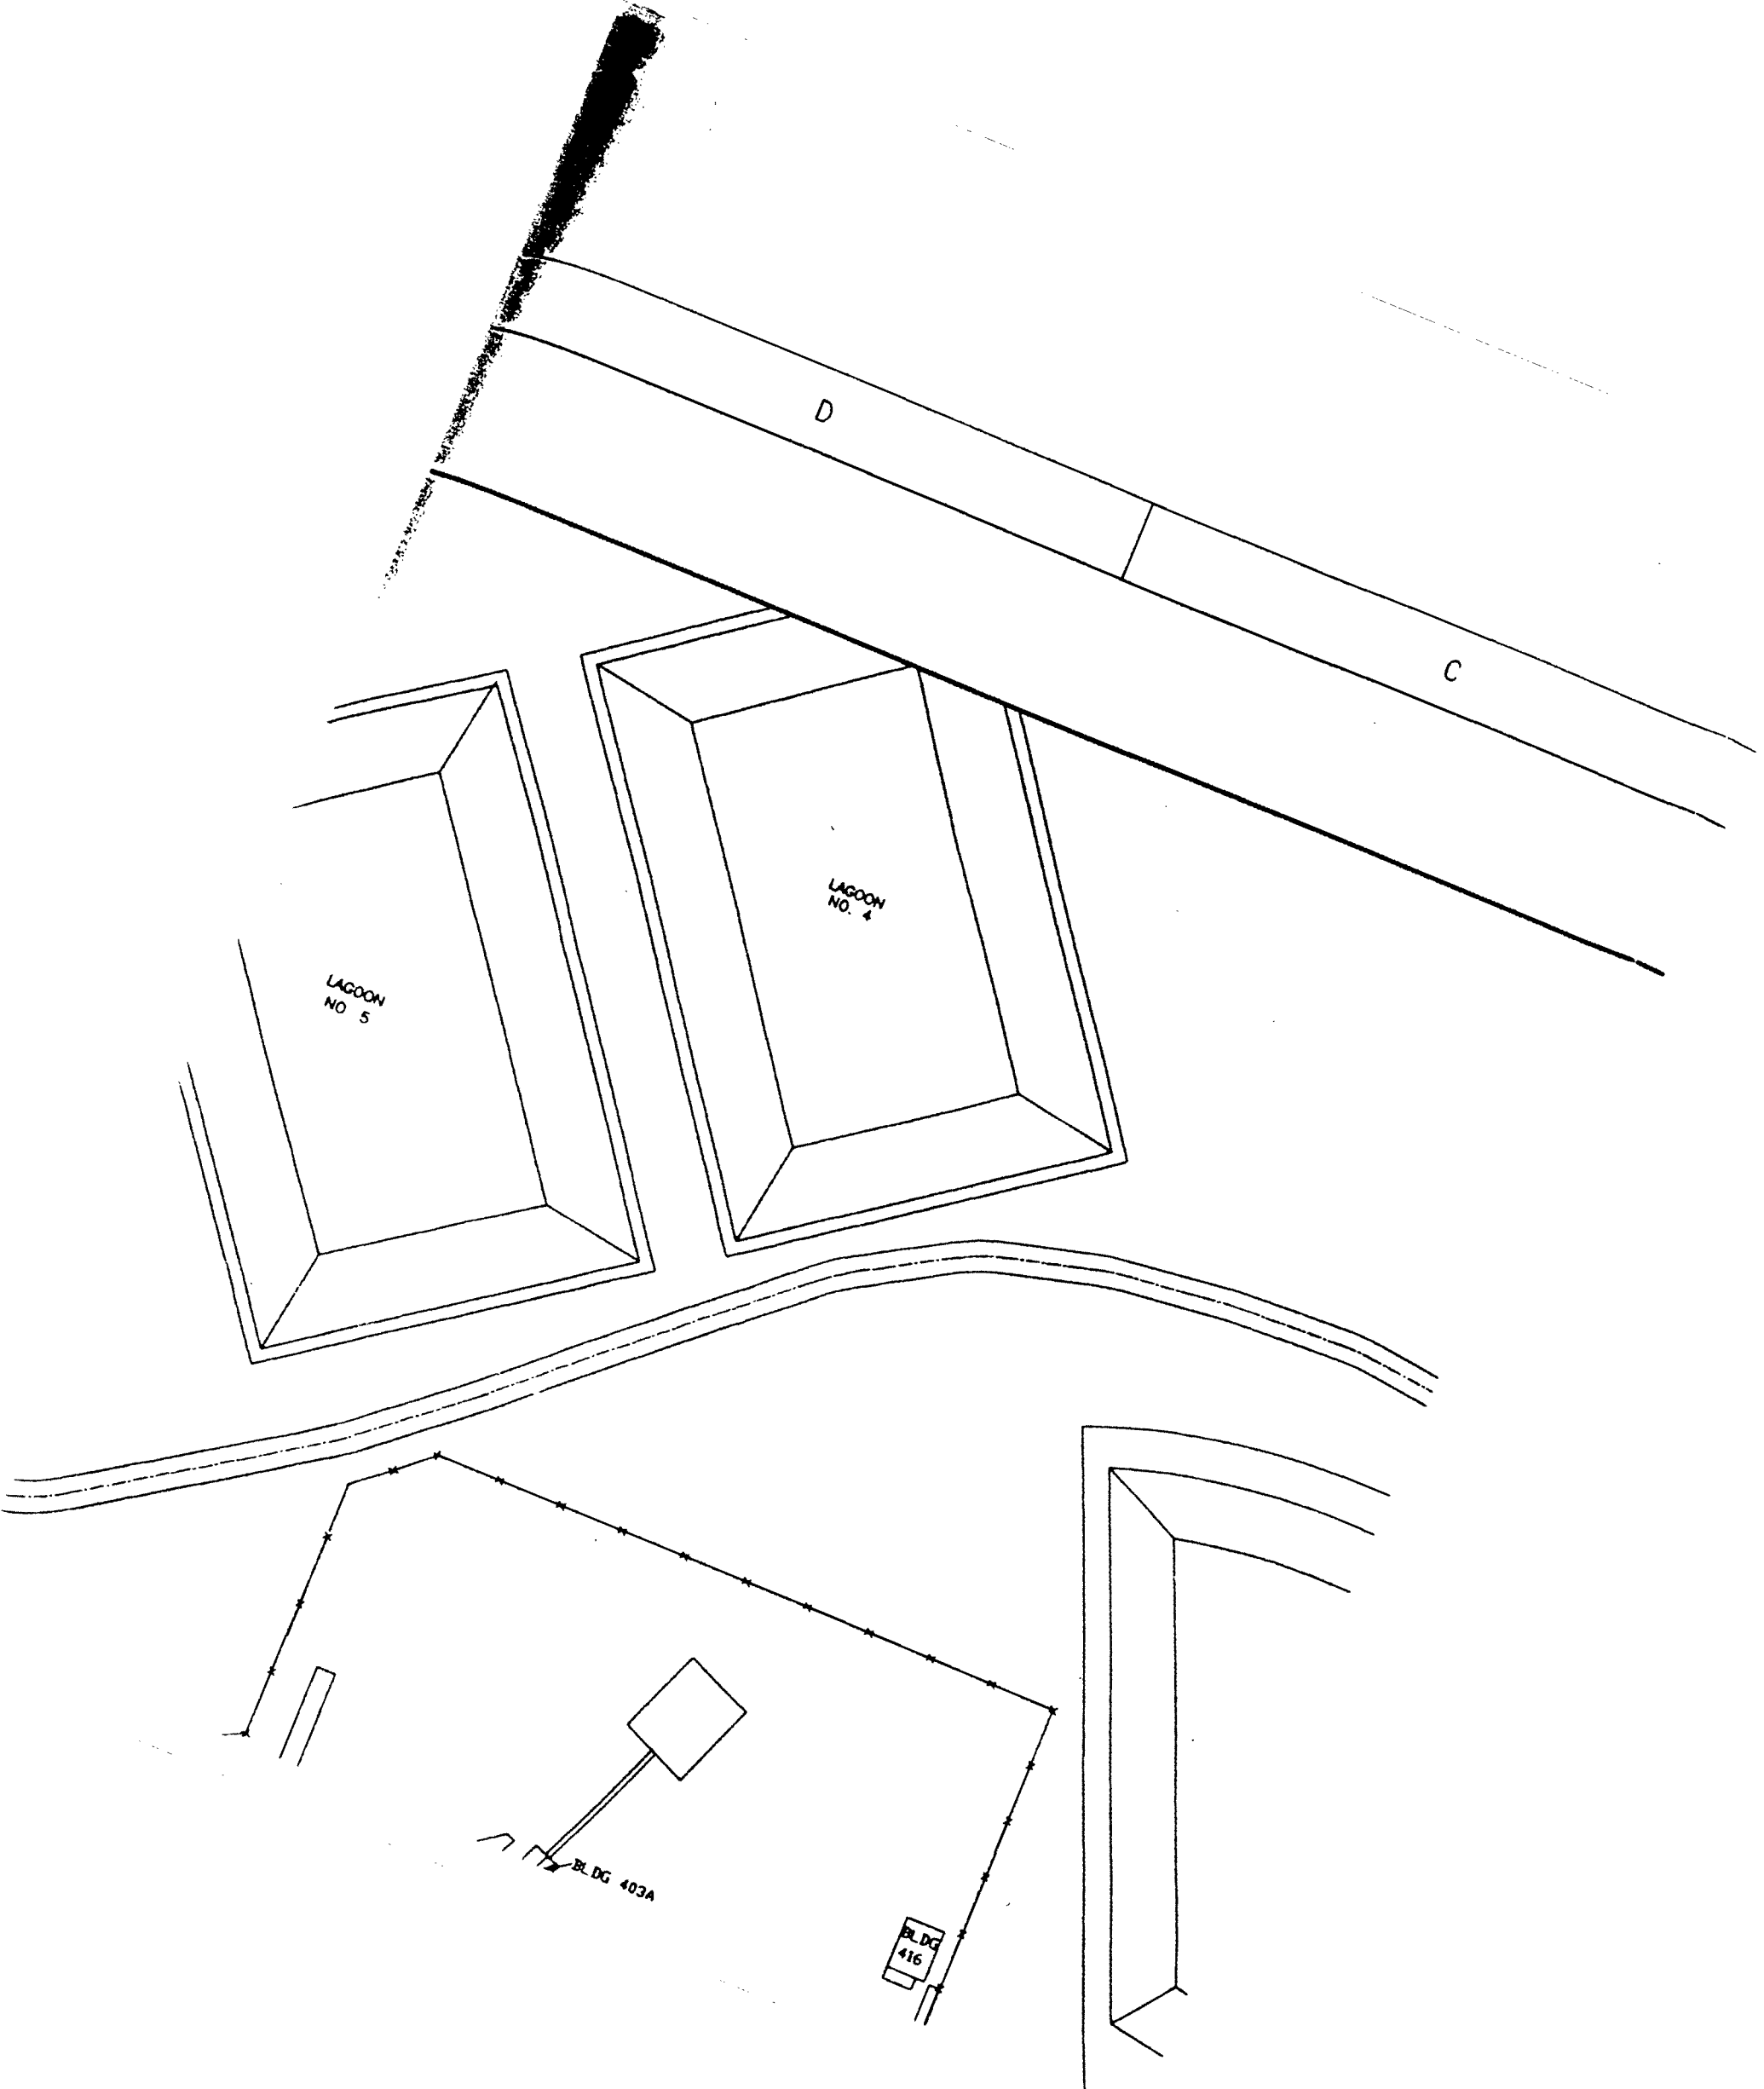

[illegible]

A

[illegible]

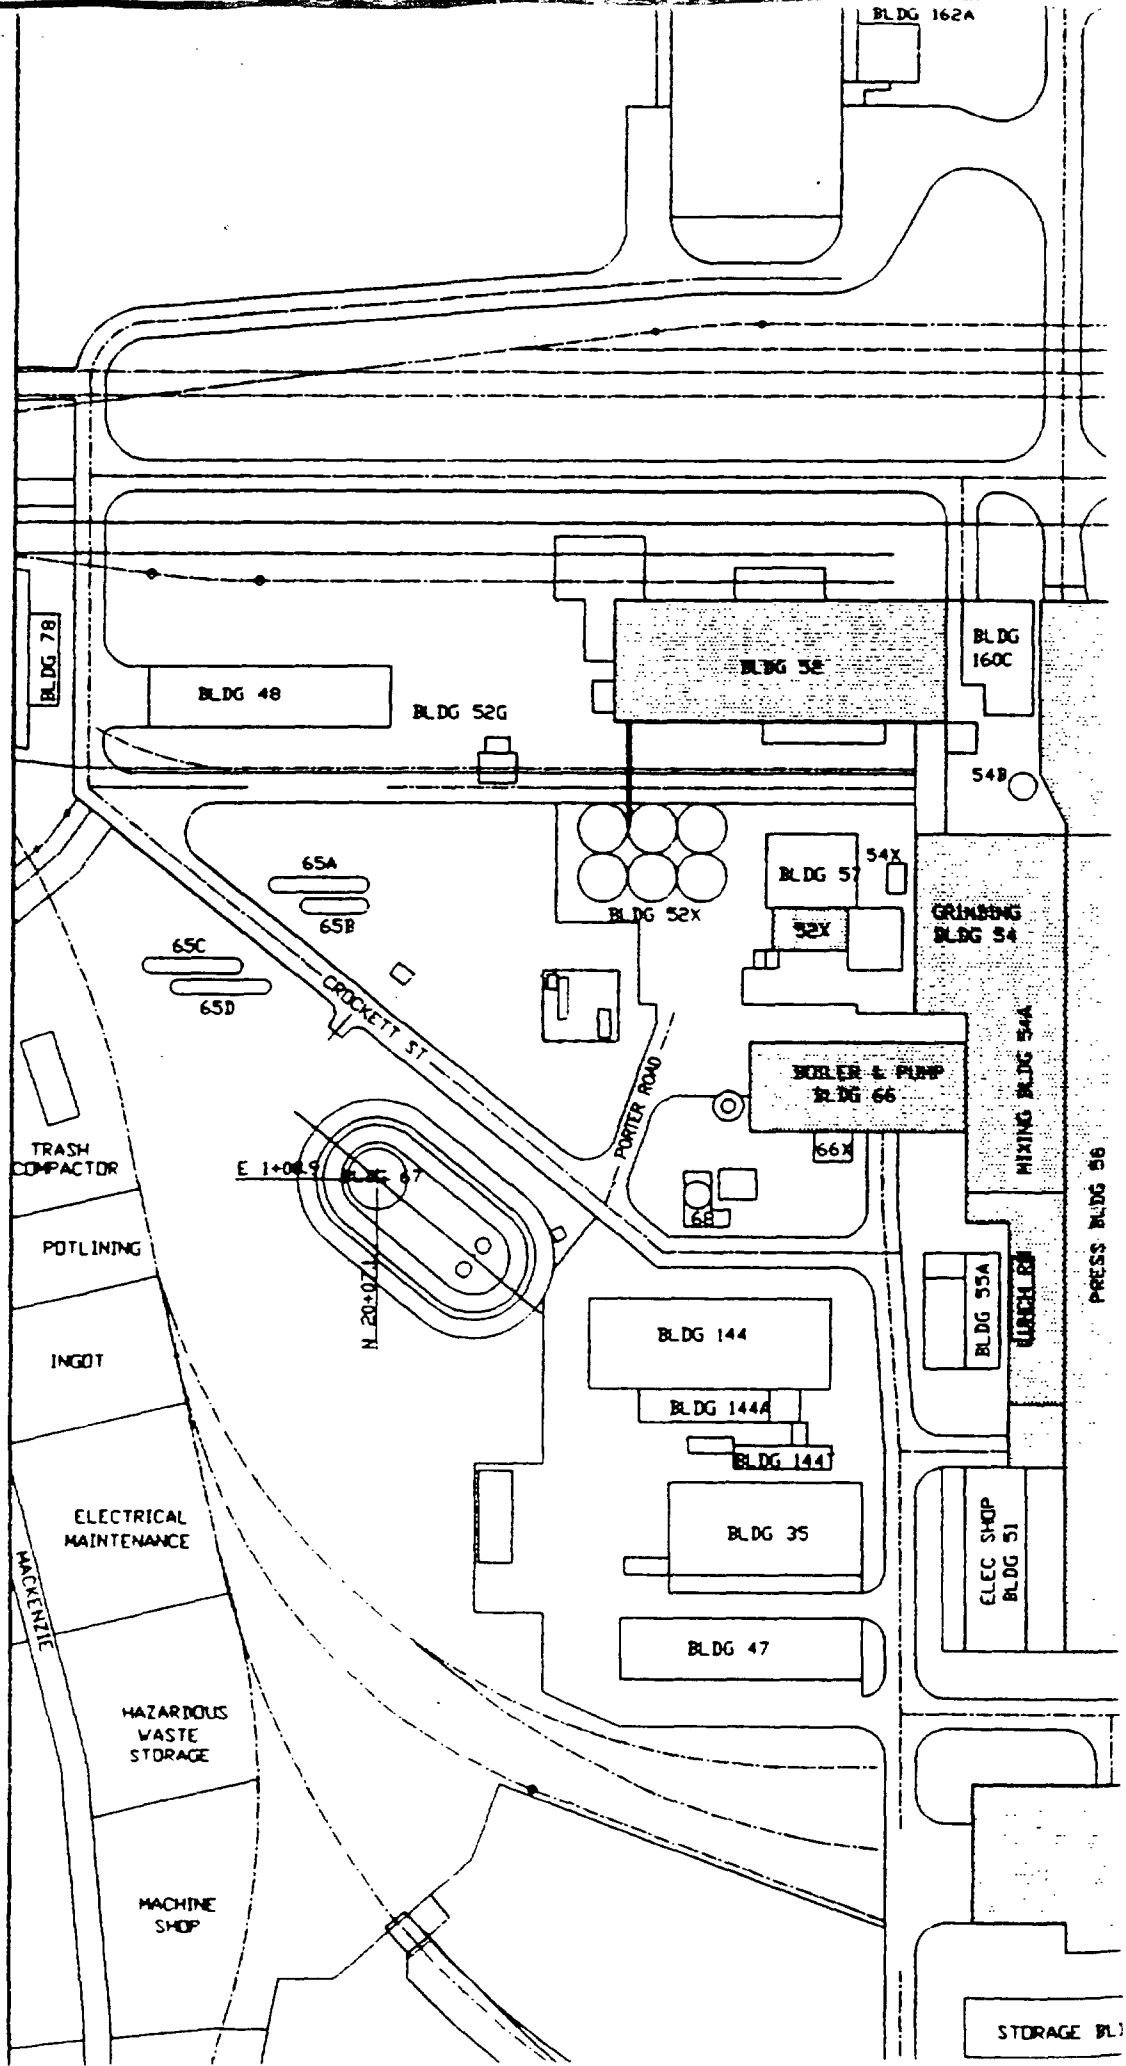

CONSTRUCTION
PARKING

AUSTIN ST.

BLDG 160

160X

PASSAGEWAY


BLDG 60

COURTYARD 60C 60D

58X

BLDG 58

COURTYARD 58C

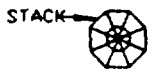

58C

BLDG 62

COURTYARD 62C



BLDG 64

CARBON TRANSFER BLDG 59

CARBON CLEANING & STORAGE BLDG 32A

CARBON RODDING BLDG 32

BLDG 32A

BLDG 32E

BLDG 32F

BLDG 32G

BLDG 32H

BLDG 32I

BLDG 32J

BLDG 32K

BLDG 32L

BLDG 32M

BLDG 32N

BLDG 32O

BLDG 5A

4A 6A

POTROOM BLDG 4



SCALE: 1"=30'


POTROOM BLDG 4



POTROOM BLDG 6



POTROOM BLDG 6

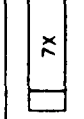

POTROOM BLDG 8



ROBERTSON ST. E

MACHINE SHOP BLDG. 44

BLDG 44A

STORES BLDG 45


15A

1967

1967



34-G

BLDG 34-V

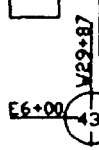


E6+00

V29+87

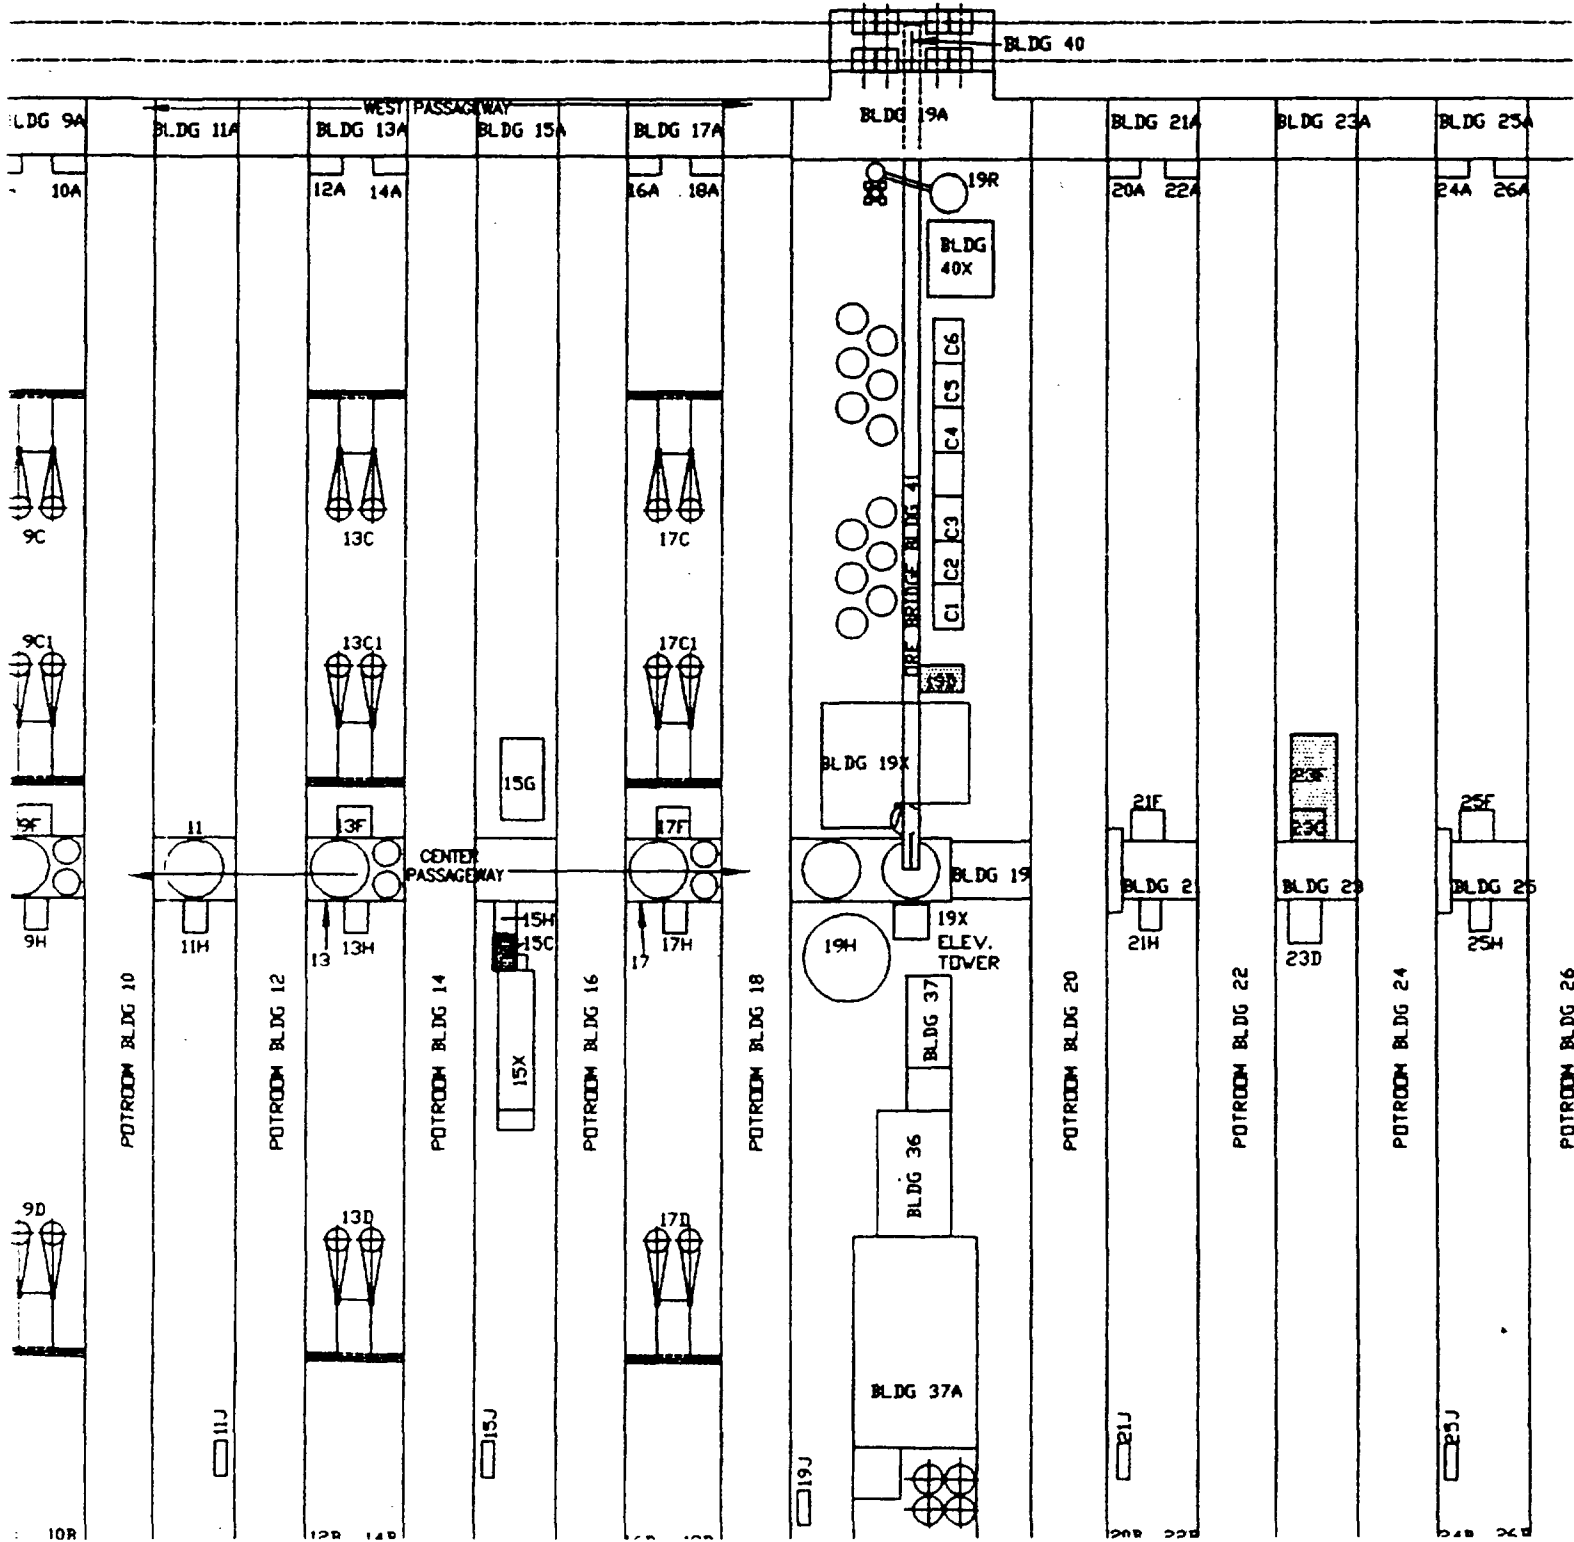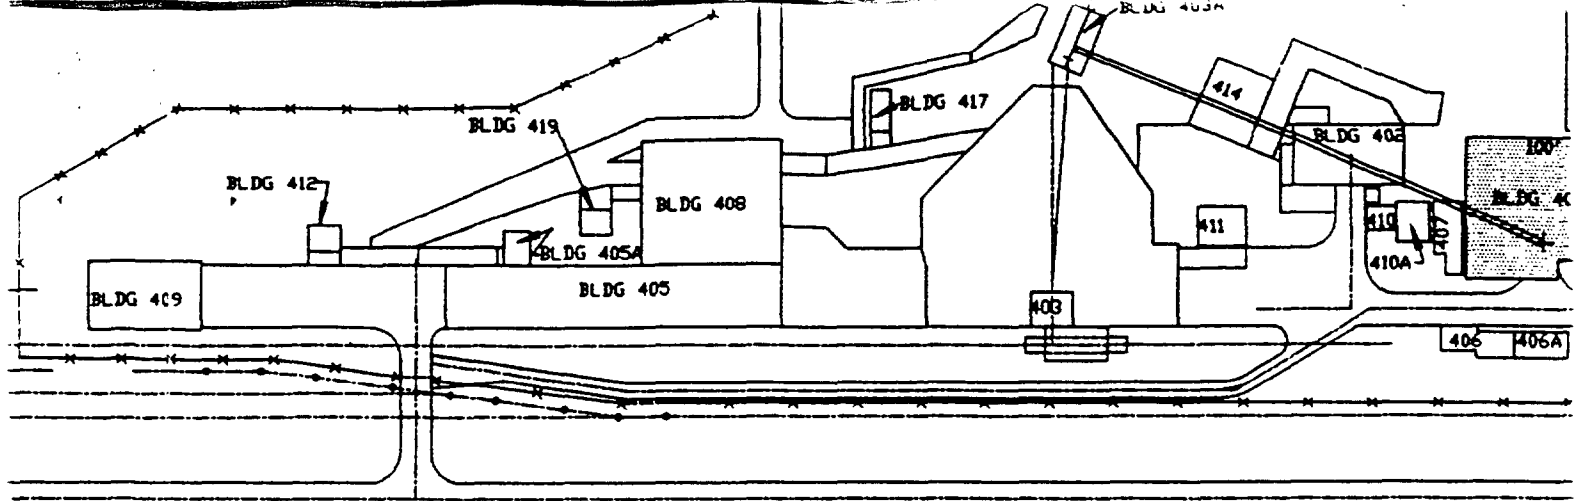


[illegible]

2

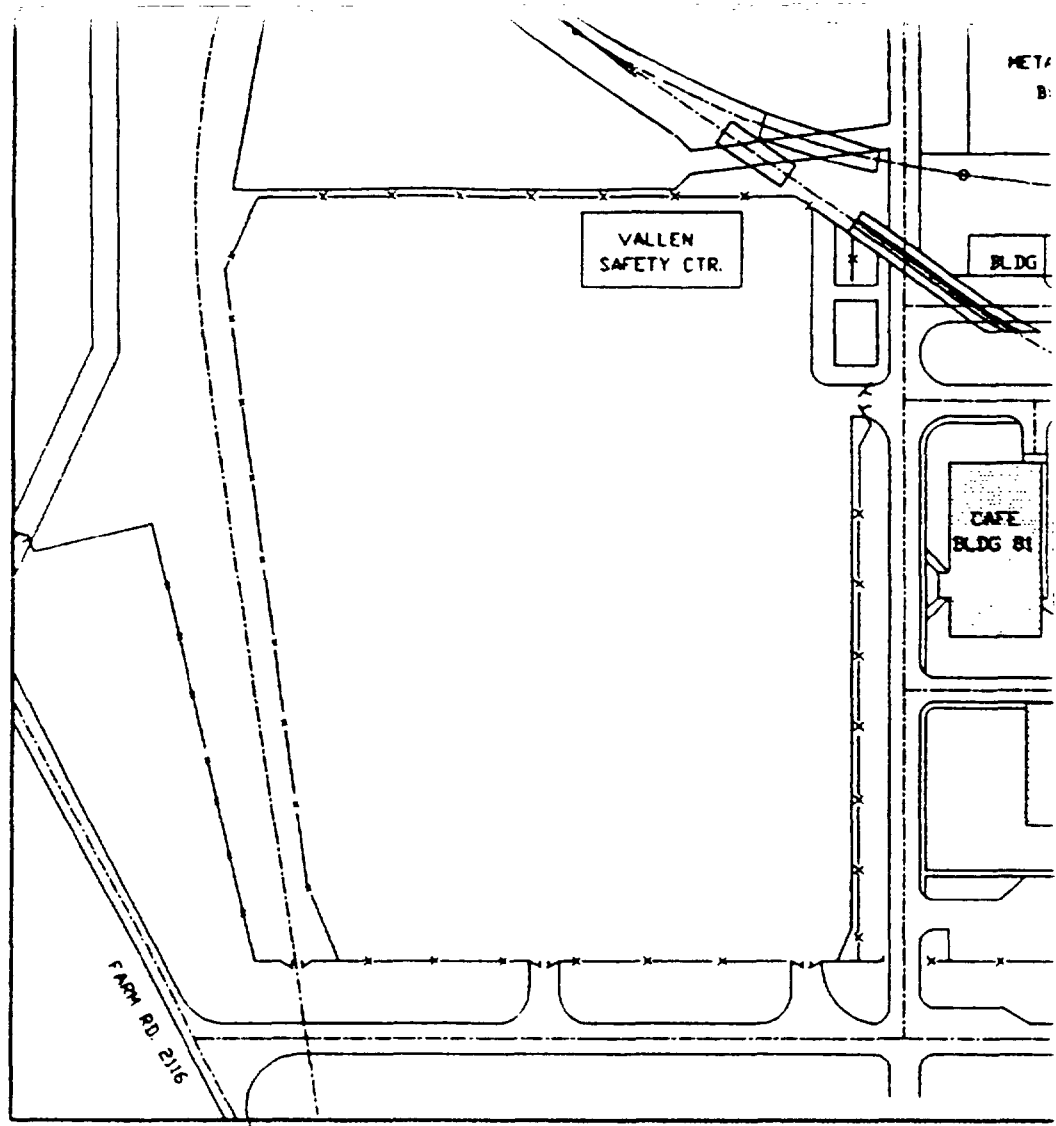

1

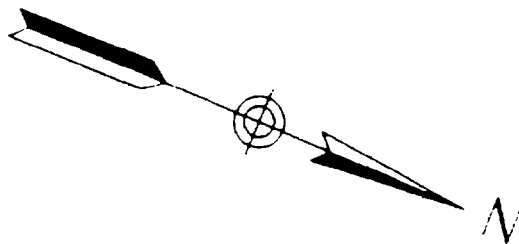

H

G

METAL STORAGE
BLDG 34-D

METAL CASTING AND SHIPPING
BLDG 34

BLDG 34A

BLDG 34E

BLDG 34F

BLDG 34-S

BLDG 34H

34L

34X

34F

1964 ADDITION 34E

TRAVIS ST.

DN DOCK 83

BLDG 81

OFFICE BLDG 88

EMPLOYEE PARKING

N 286117

BLDG 92

90A

BLDG 90

BLDG 94

HOGG RD

FILTER

93B

93X

93A


93D

93C



BLDG 93
40' DIA
WATER TANK


EMPLOYEE PARKING

 


BUILDINGS CONTAINING ASBESTOS - REFER TO

G

F

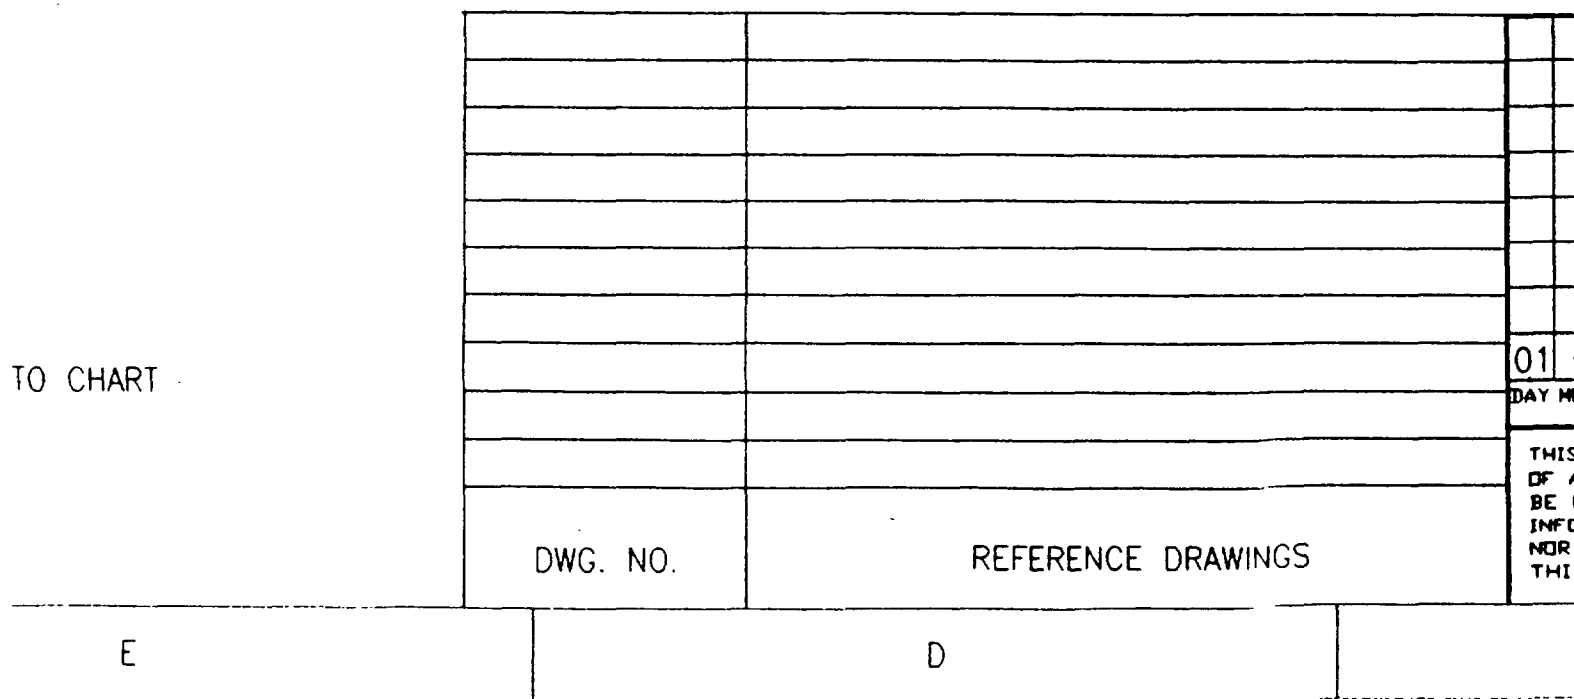

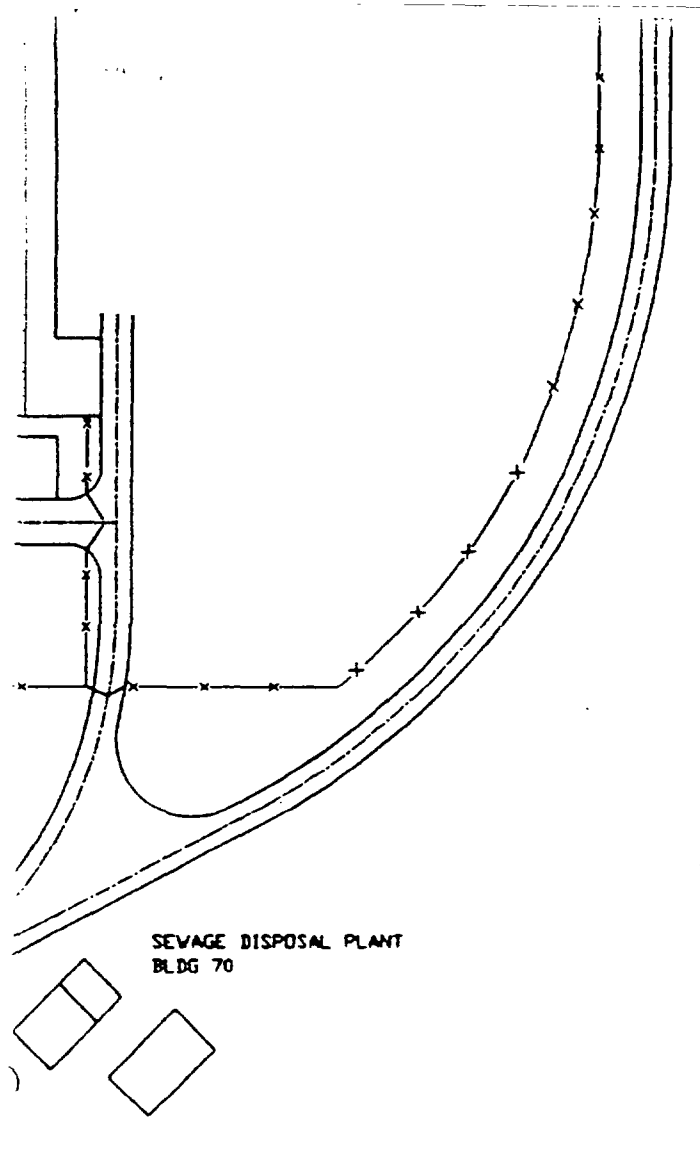

UM COMPANY OF AMERICA ROCKDALE WORKS

ASBESTOS SURVEY

PLAN 5'	BLDG/AREA CLASS SUBCLASS 900G	DESIGNED BY K. ROLAN
		DRAWN BY S. ZAMMIT
DRAWING NUMBER 50020-RT		CHECKED BY K. ROLAN
		APPROVED BY K. ROLAN

A

ARD 039907