


SL 001885

CONFIDENTIAL:
Subject to Protective Order
of 14th Judicial District Court
No. 91-1145

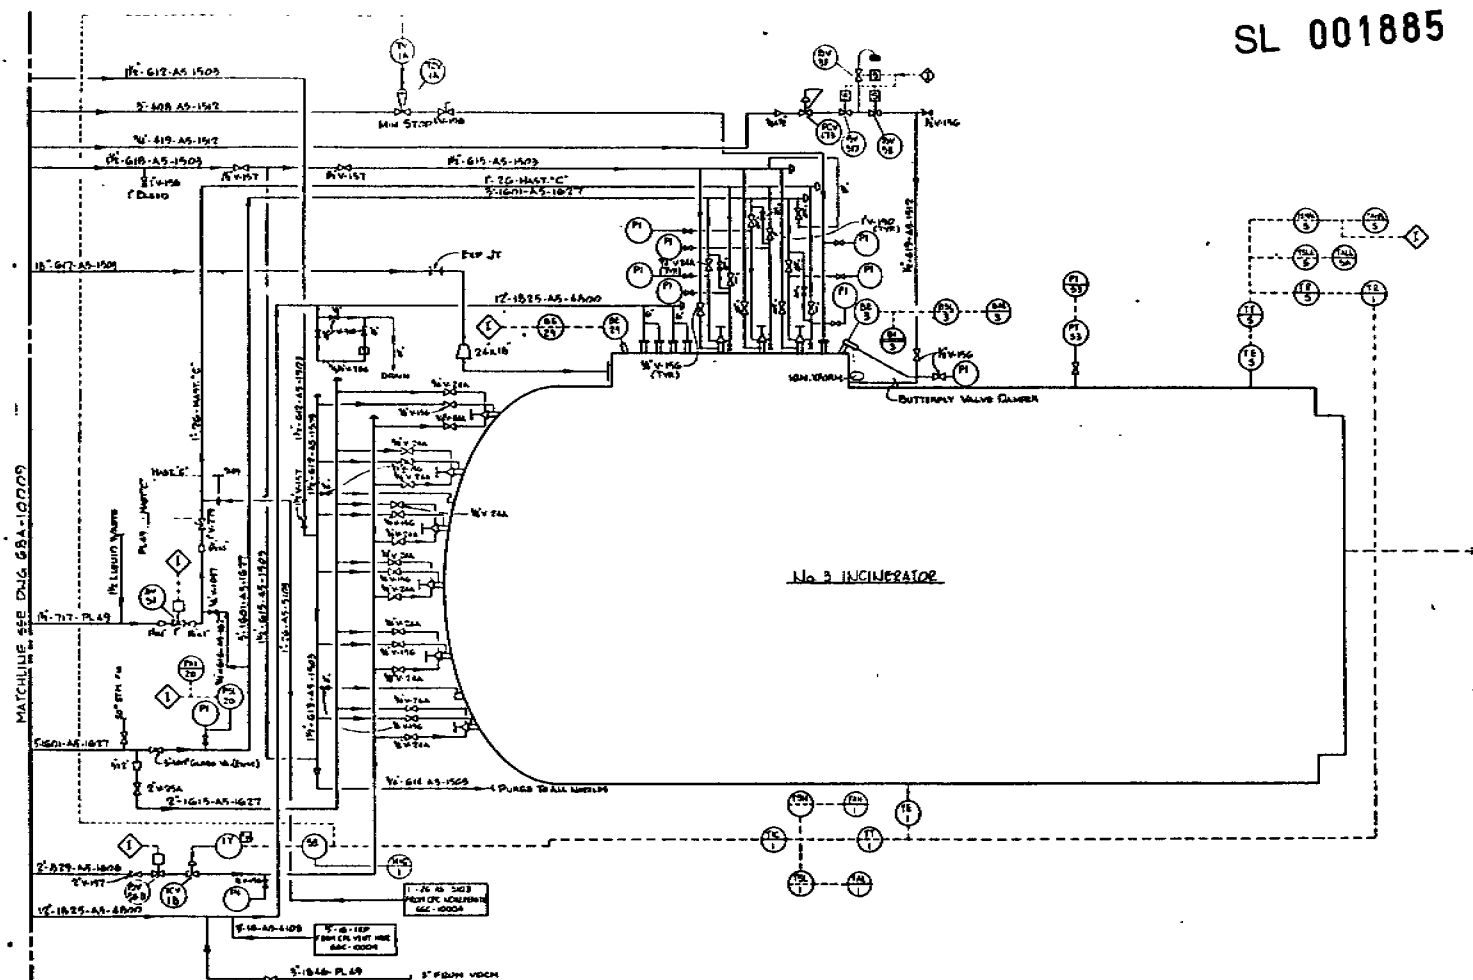

58-26
INCINERATOR
70 MM BTU/HR MAX
13'-0" O.D. X 38'-0"
SHELL CS.

Fig No PTH-6



U.S. ENVIRONMENTAL PROTECTION AGENCY	
LAKE CHARLES, LOUISIANA	
PROJECT NO. 58-26	DATE 12-85
MECHANICAL DRAWING	
DESIGNED BY J. KELLY	CHECKED BY J. KELLY
APPROVED BY J. KELLY	DATE 12-85
DWG NO. 58-26	