


THIS DRAWING IS THE PROPERTY OF THE COMPANY AND MUST NOT BE MADE PUBLIC OR
REPRODUCED IN ANY MANNER WITHOUT THE WRITTEN PERMISSION OF THE COMPANY.

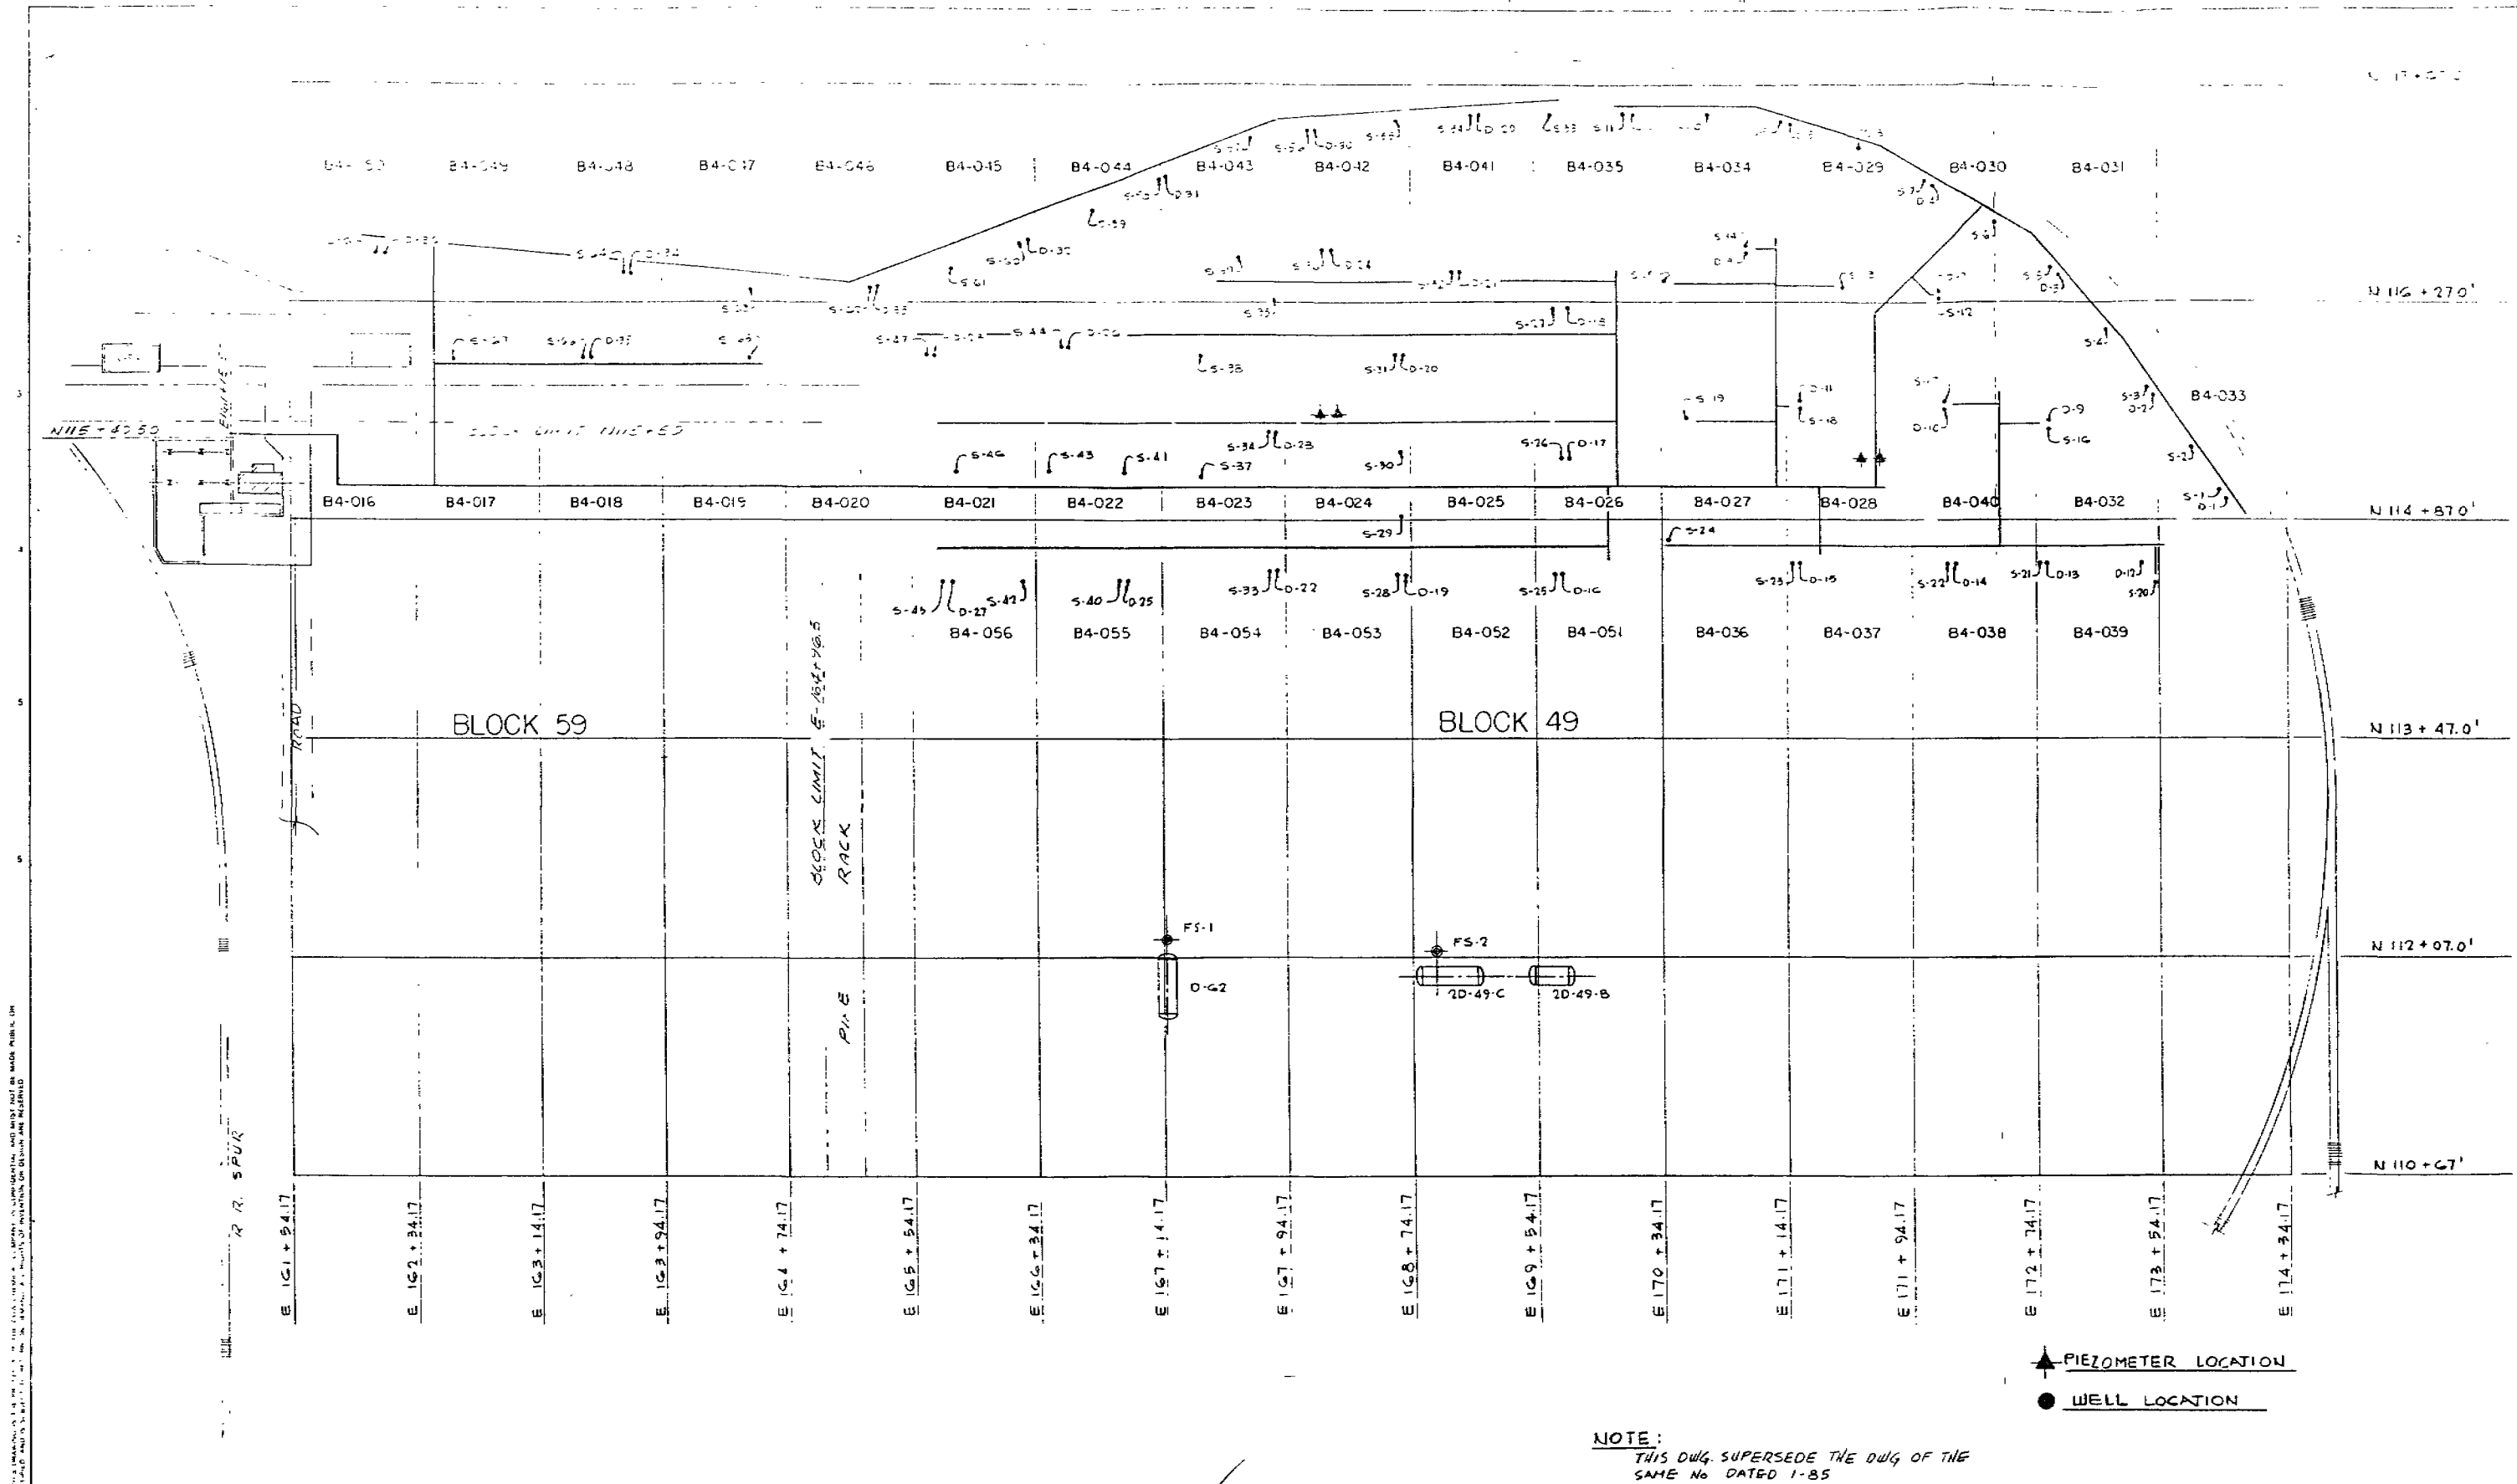

▲ PIEZOMETER LOCATION
● WELL LOCATION

NOTE:
THIS DWG. SUPERSEDES THE DWG. OF THE
SAME NO. DATED 1-85

DRAWING ISSUE RECORD										DRAWING ISSUE RECORD									
1										10									
2										11									
3										12									
4										13									
5										14									
6										15									
7										16									
8										17									
9										18									
10										19									

DESIGNED J. BROWN		2/82	PLANT NUMBER		
CHECKED					
APPROVED					
DATE					
JOB NUMBER		SCALE	W60-001		

DOW CHEMICAL U.S.A.
LOUISIANA DIVISION
ENVIRONMENTAL
GROUND WATER COLLECTION SYSTEM
GRID PLAN
BLOCK 49

DO 073813
CONFIDENTIAL