

9/19/65
2/14/65
11/10/65
R/3


R/3		ADDED STAIRS - PLATFORM EQUIP. P15, T20, T23, T24, T35, T76	J.W.		12-7-64
R/2	2	ADDED EQUIPMENT FOR PASTE RESIN EXP. PROJECT 81-3	G.H.	CF	6-6-64
R/1	1	SEE NOTE.	T.J.	CF	6-8
REV.	LOC.	DESCRIPTION	BY	APP'D	DATE



LOCATION: SPRINGFIELD		PROJ. NO. C-55-L
		EST. NO.
DEPT.	BLDG. 84-B	JOB. NO.


	BY	DATE	APP'D	DATE	APP'D	DATE
DRAWN	F	10-3-55	<i>[Signature]</i>	3-15-56	<i>[Signature]</i>	4/5
CH'KD.	<i>[Signature]</i>	11/10/56	<i>[Signature]</i>	3/14/56	Frm	4/10/56
PROJ. ENGR.	<i>[Signature]</i>	3/10/56	<i>[Signature]</i>	3/29		
SCALE	2" = 1'-0"		DWG. NO.	D-6998 P/6		

LOC. CODE 200
LQ. CODE VEA
RNR 6170

ASSEMBLY DWG. NO.

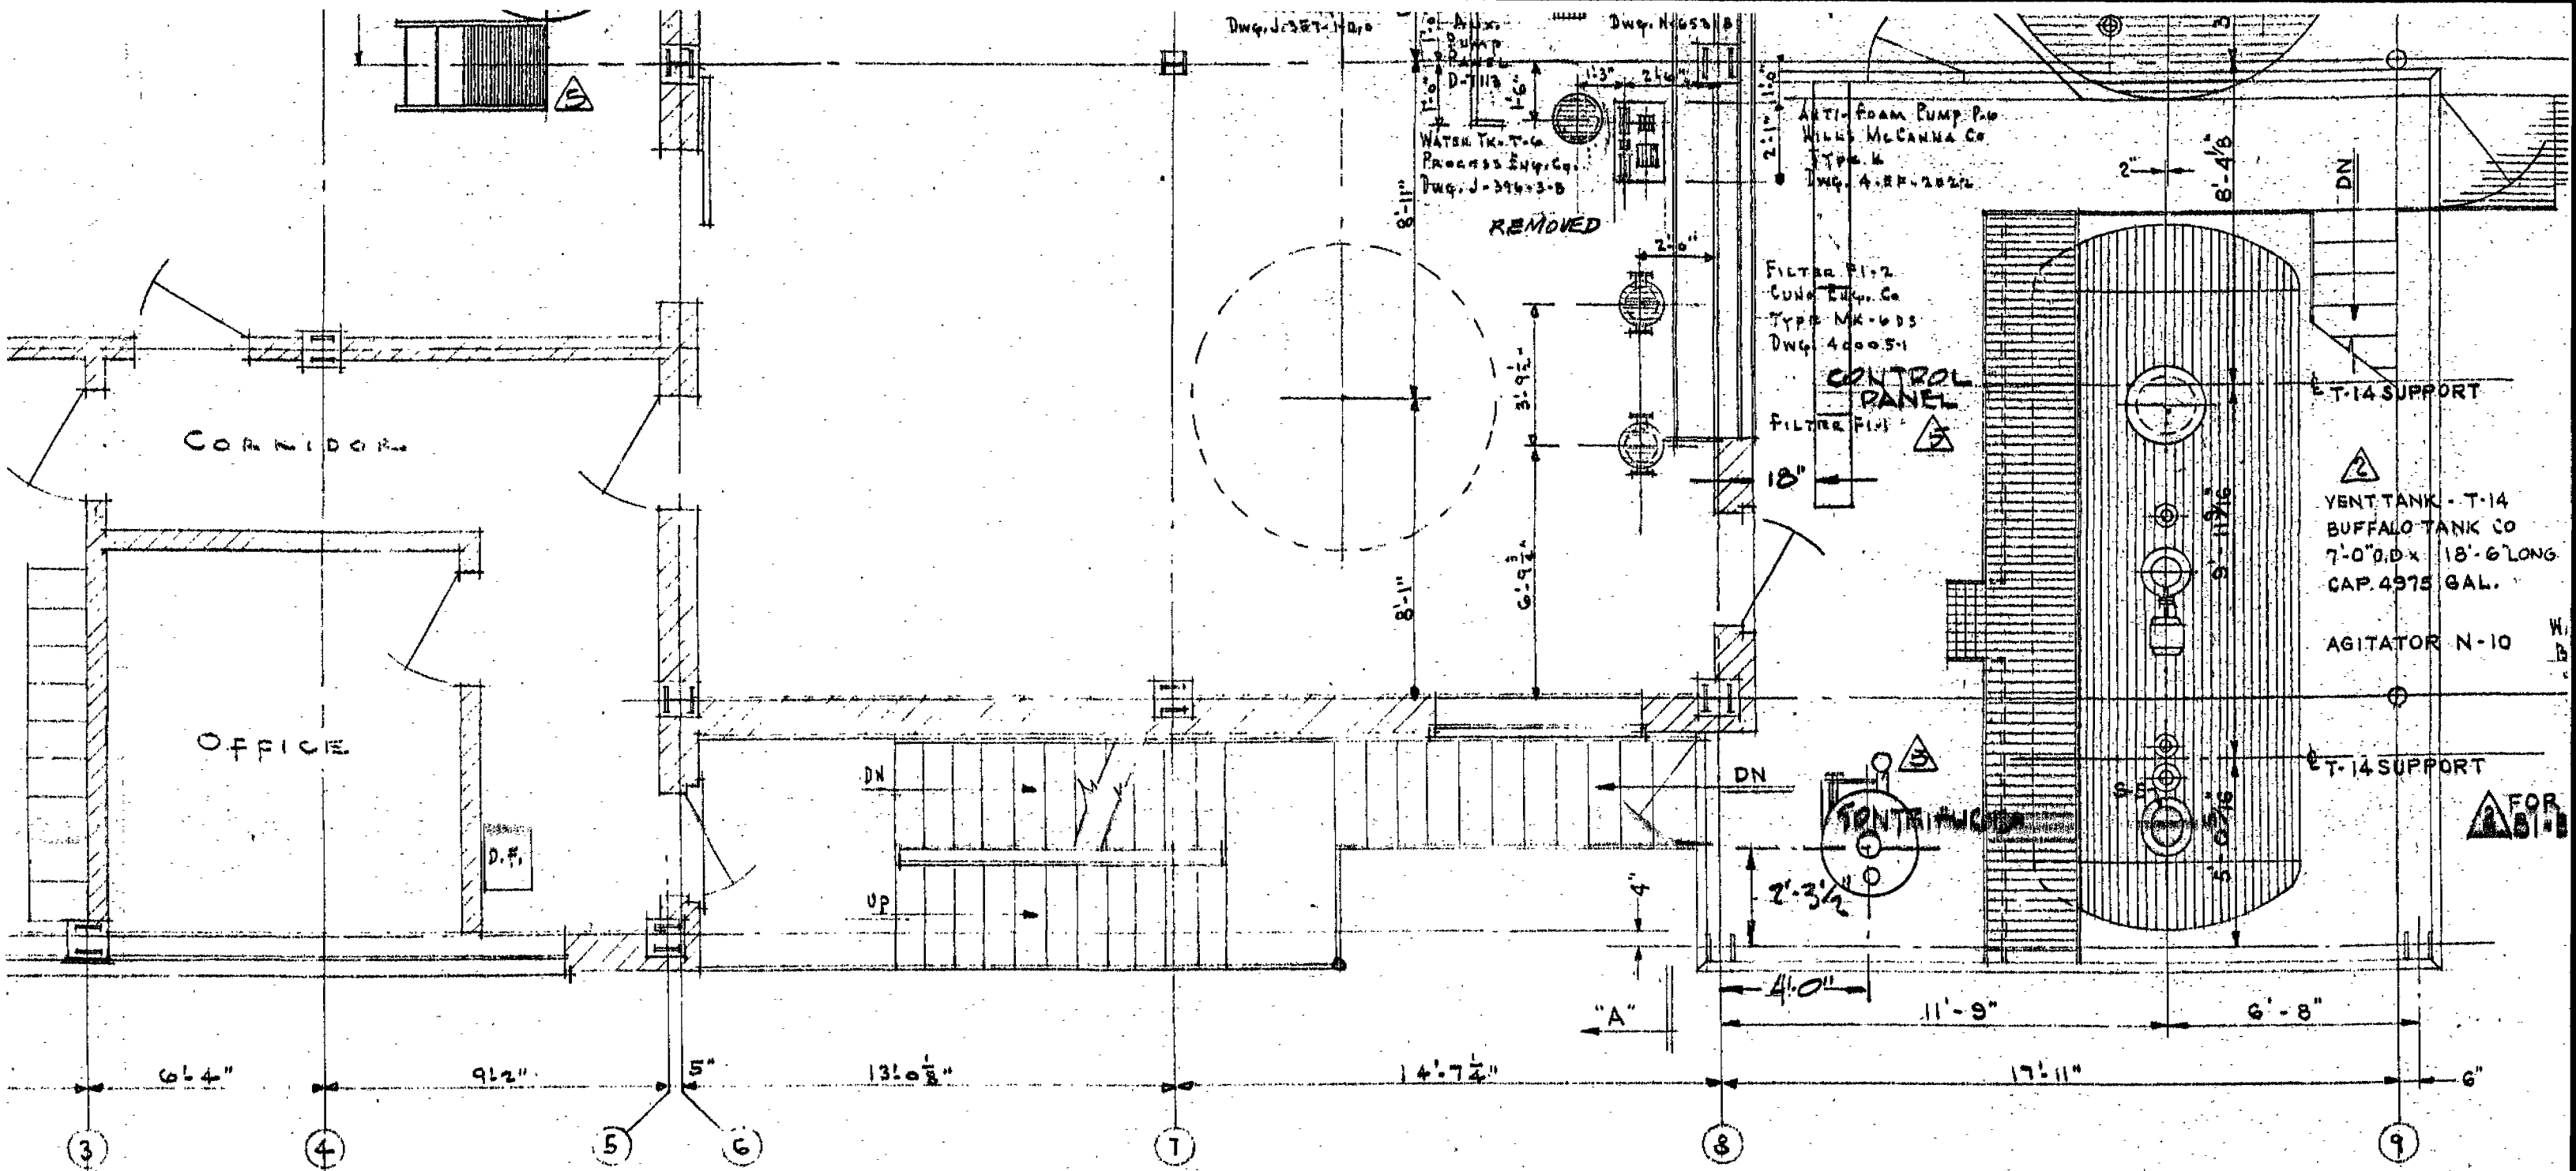

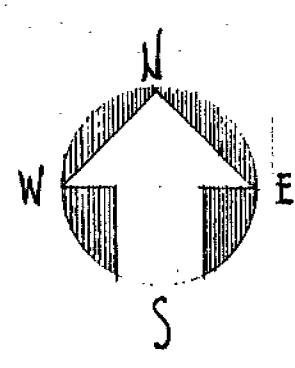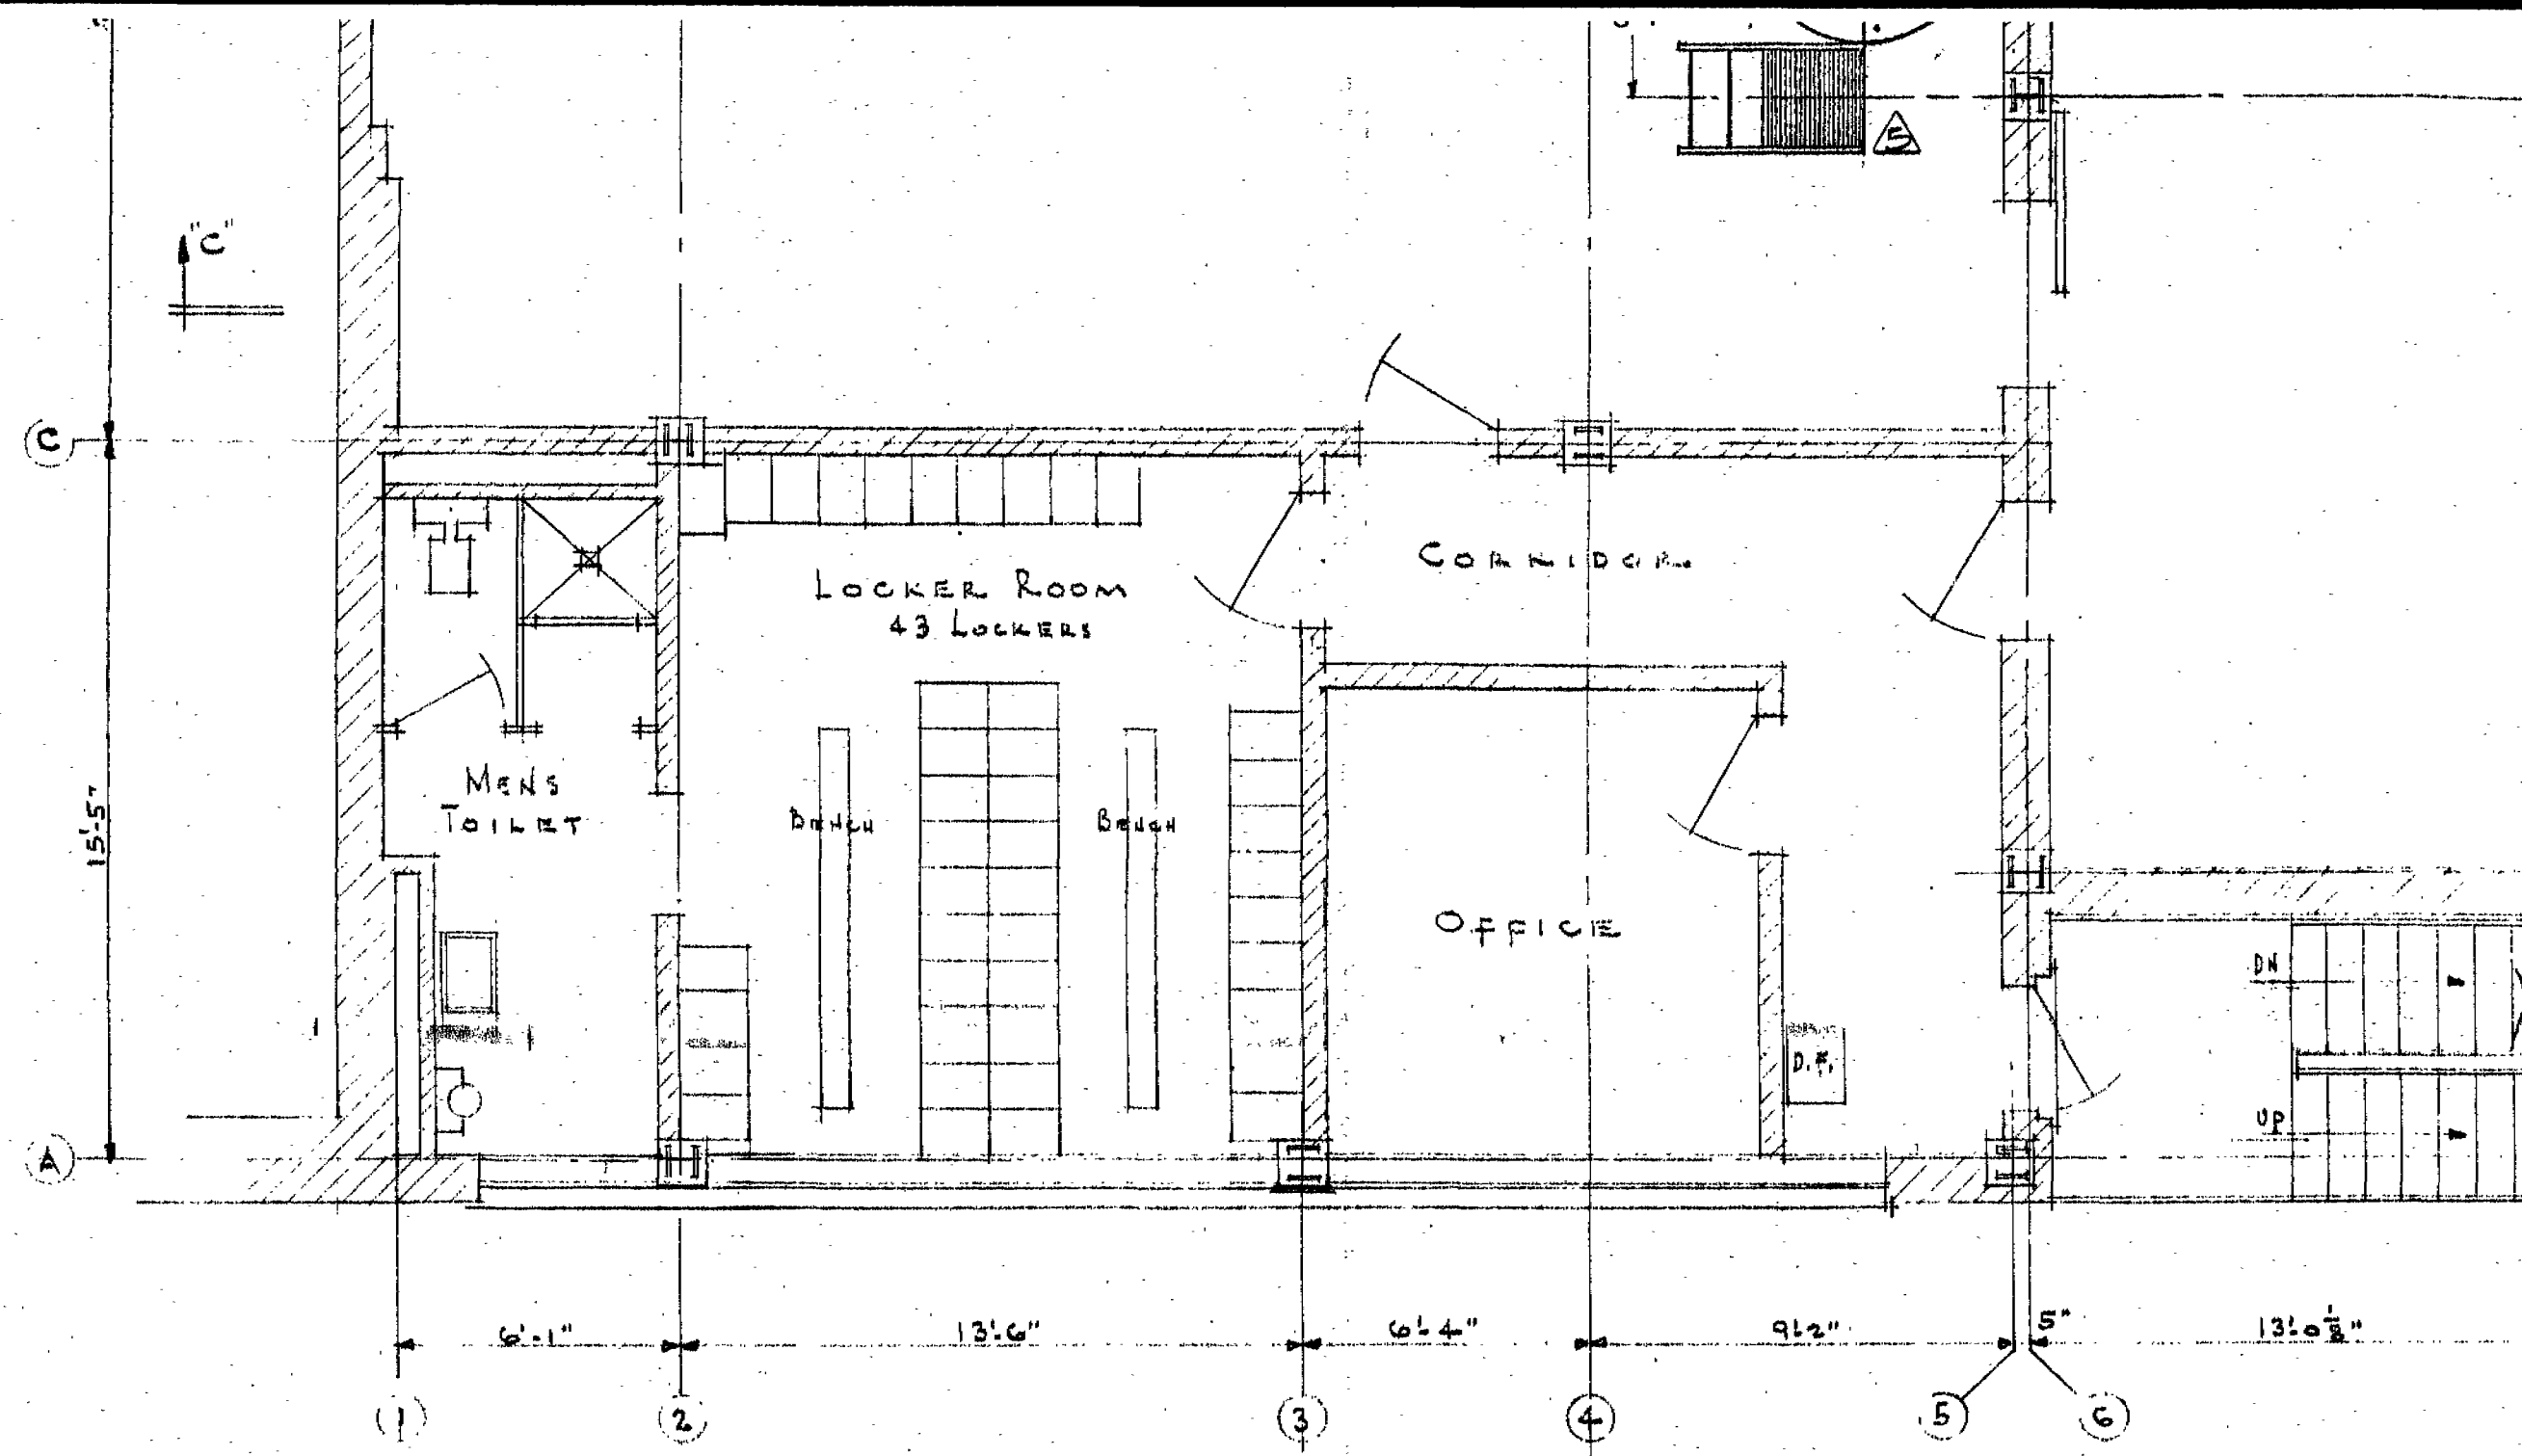

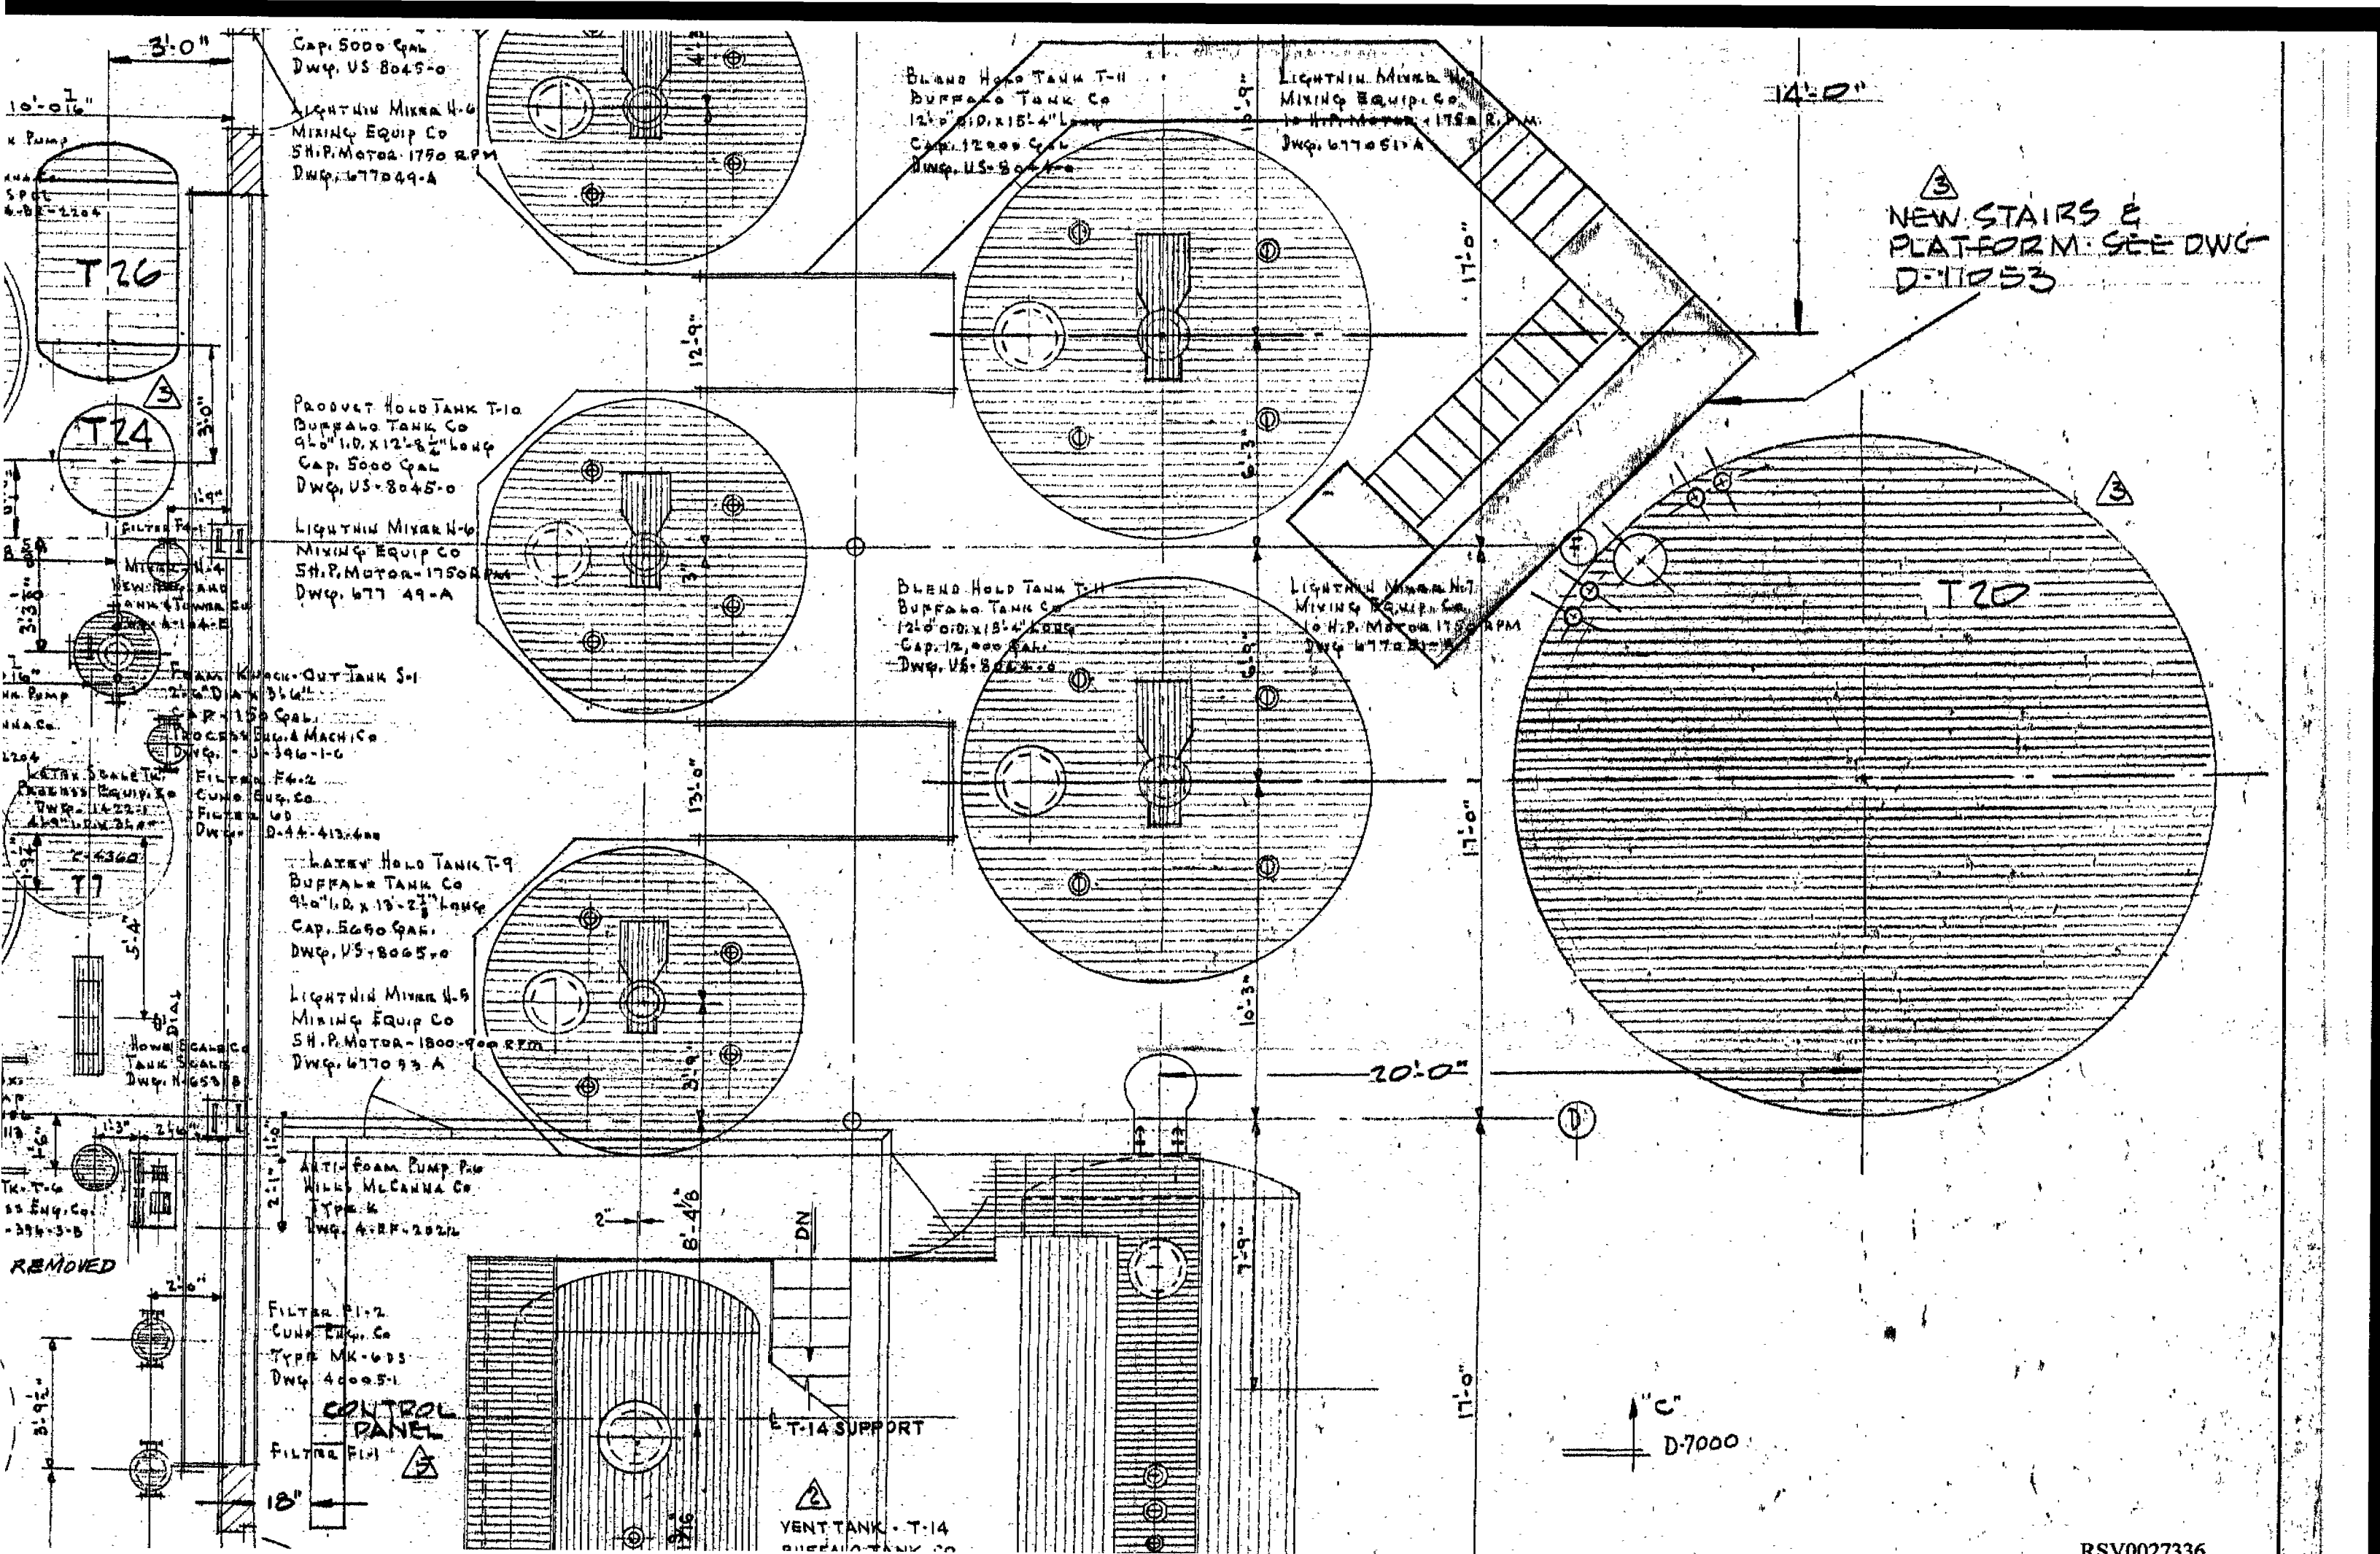


SWITCH ROOM

MOTOR CONTROL CENTER


FAST FUSION MIX TANKS & PUMPS LAYOUT D-13022

CORRIDOR

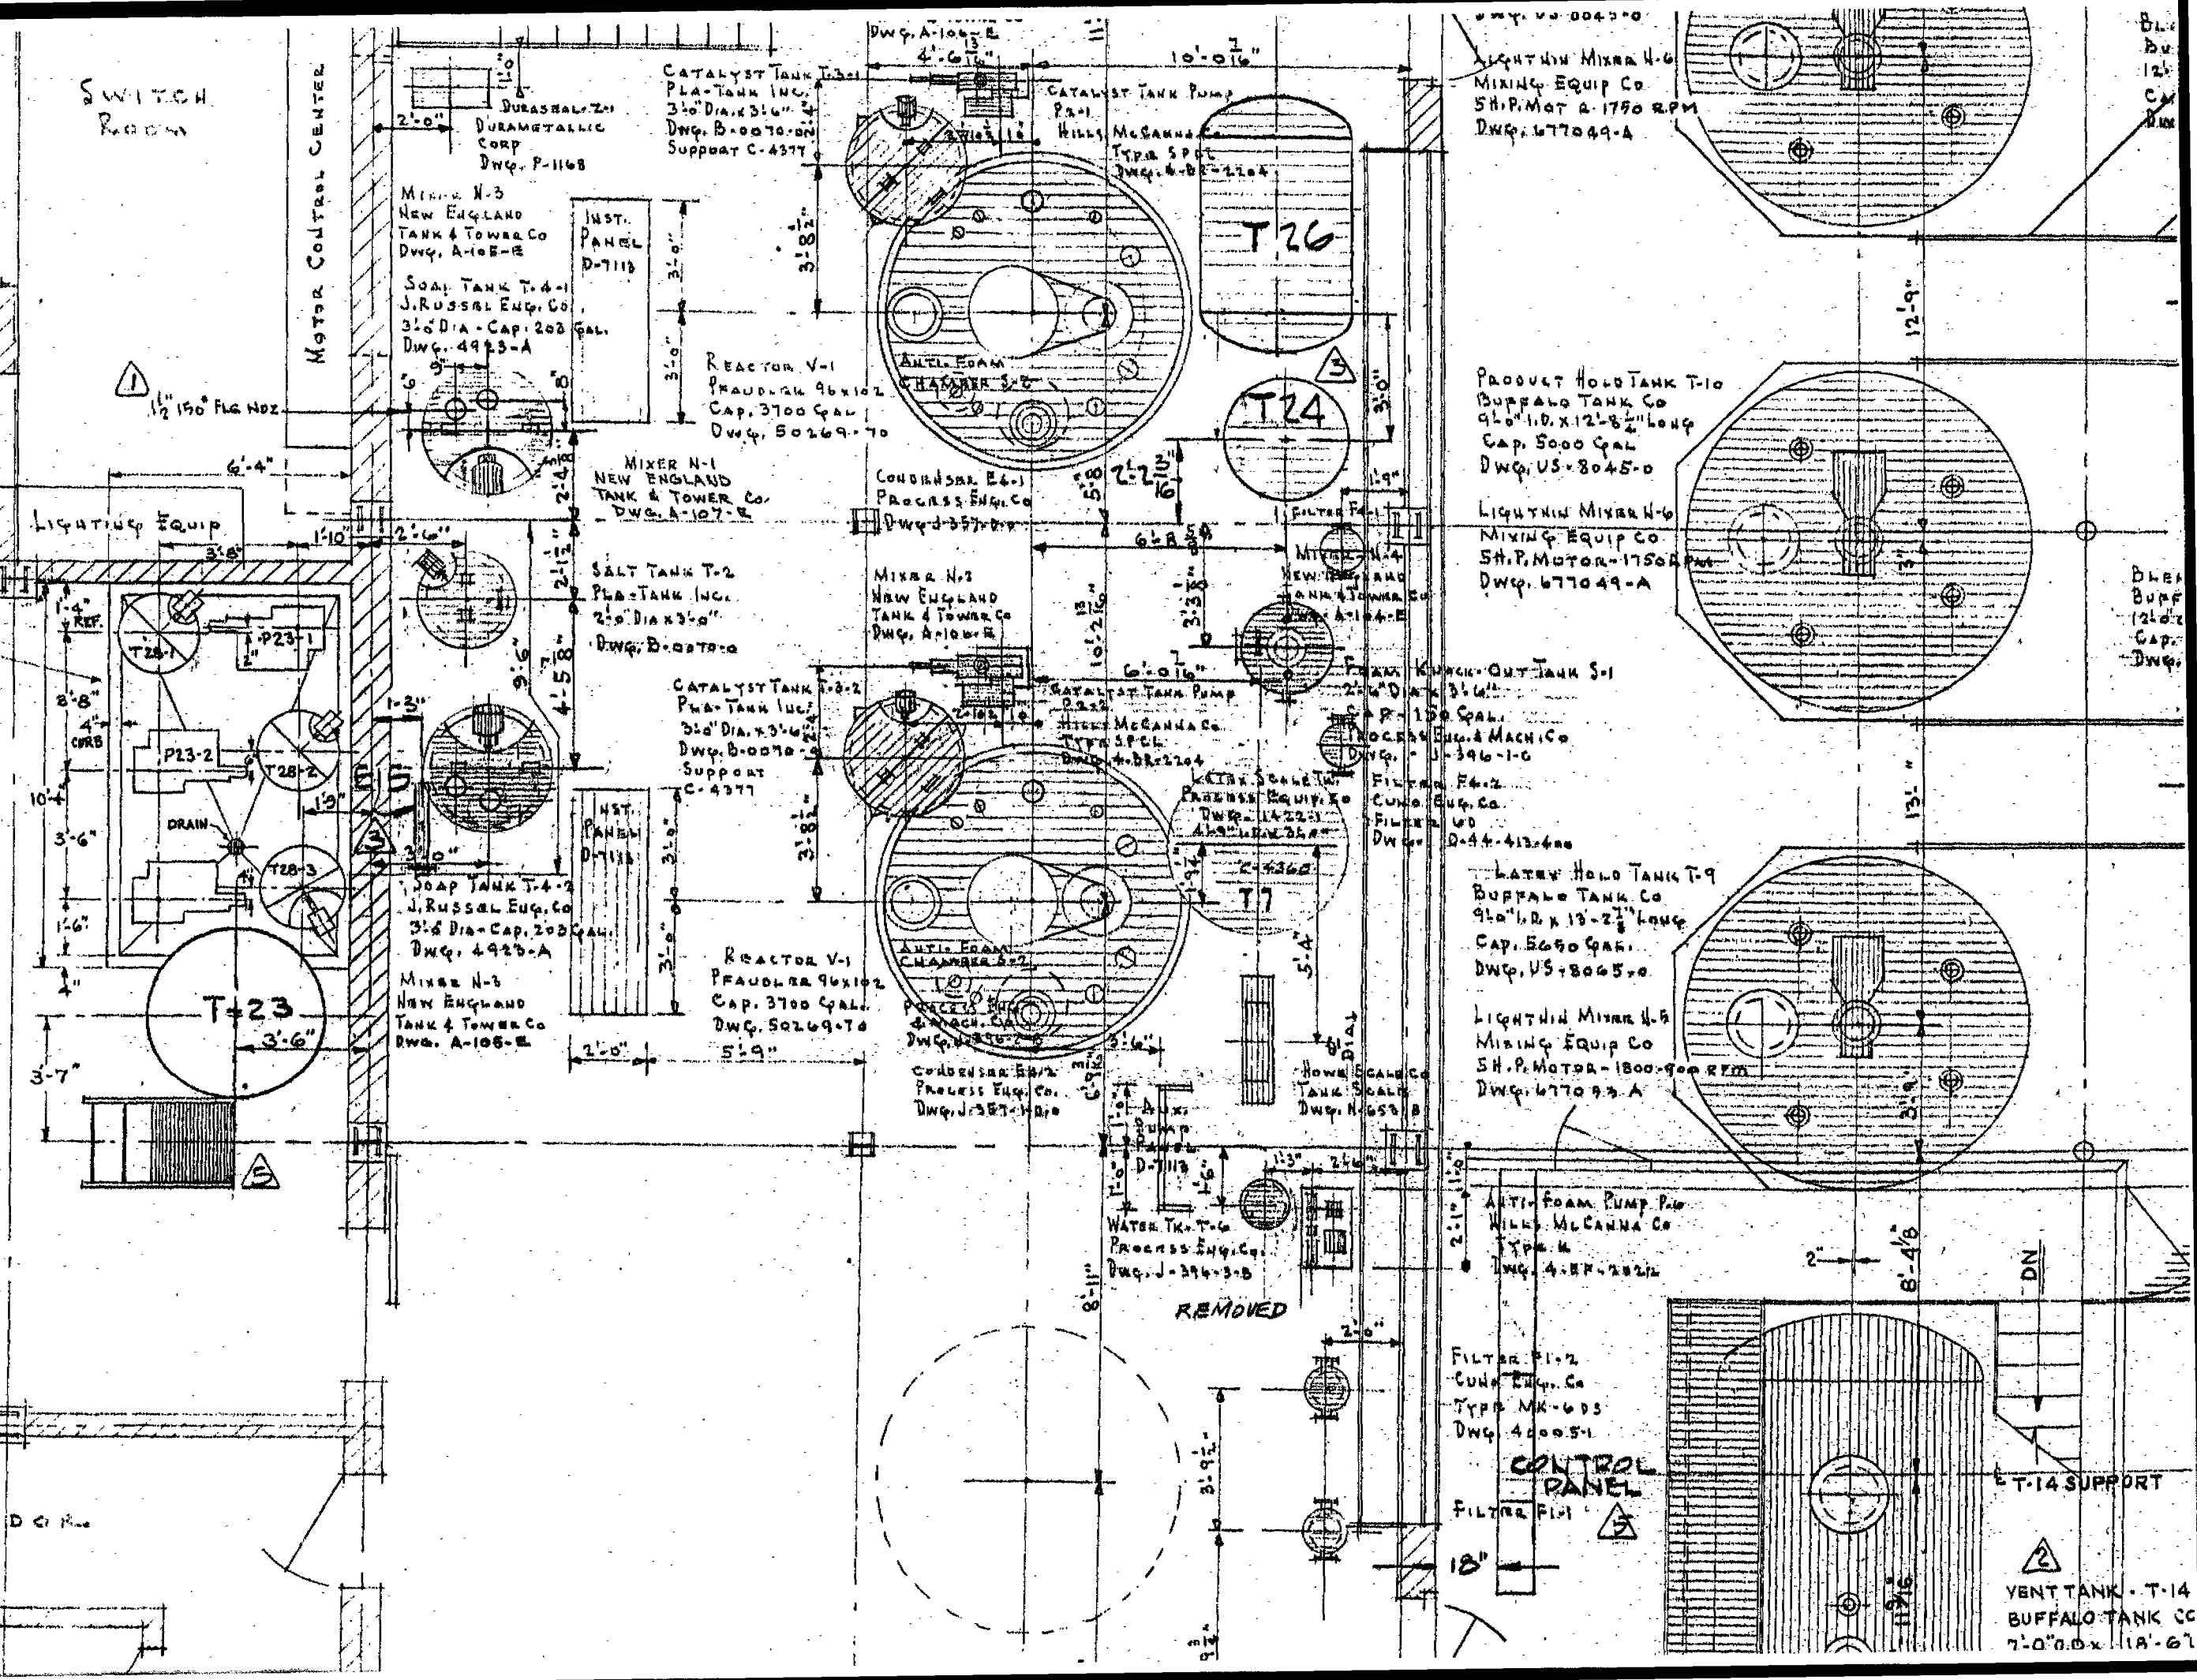


VENT TANK - T-14
BUFFALO TANK CO
7'-0" DIA x 18'-6"


- 2 HINGE PRESENT FIXED PORTION OF COVER
③ ADD 1½" 150" FLANGED NOZZLE

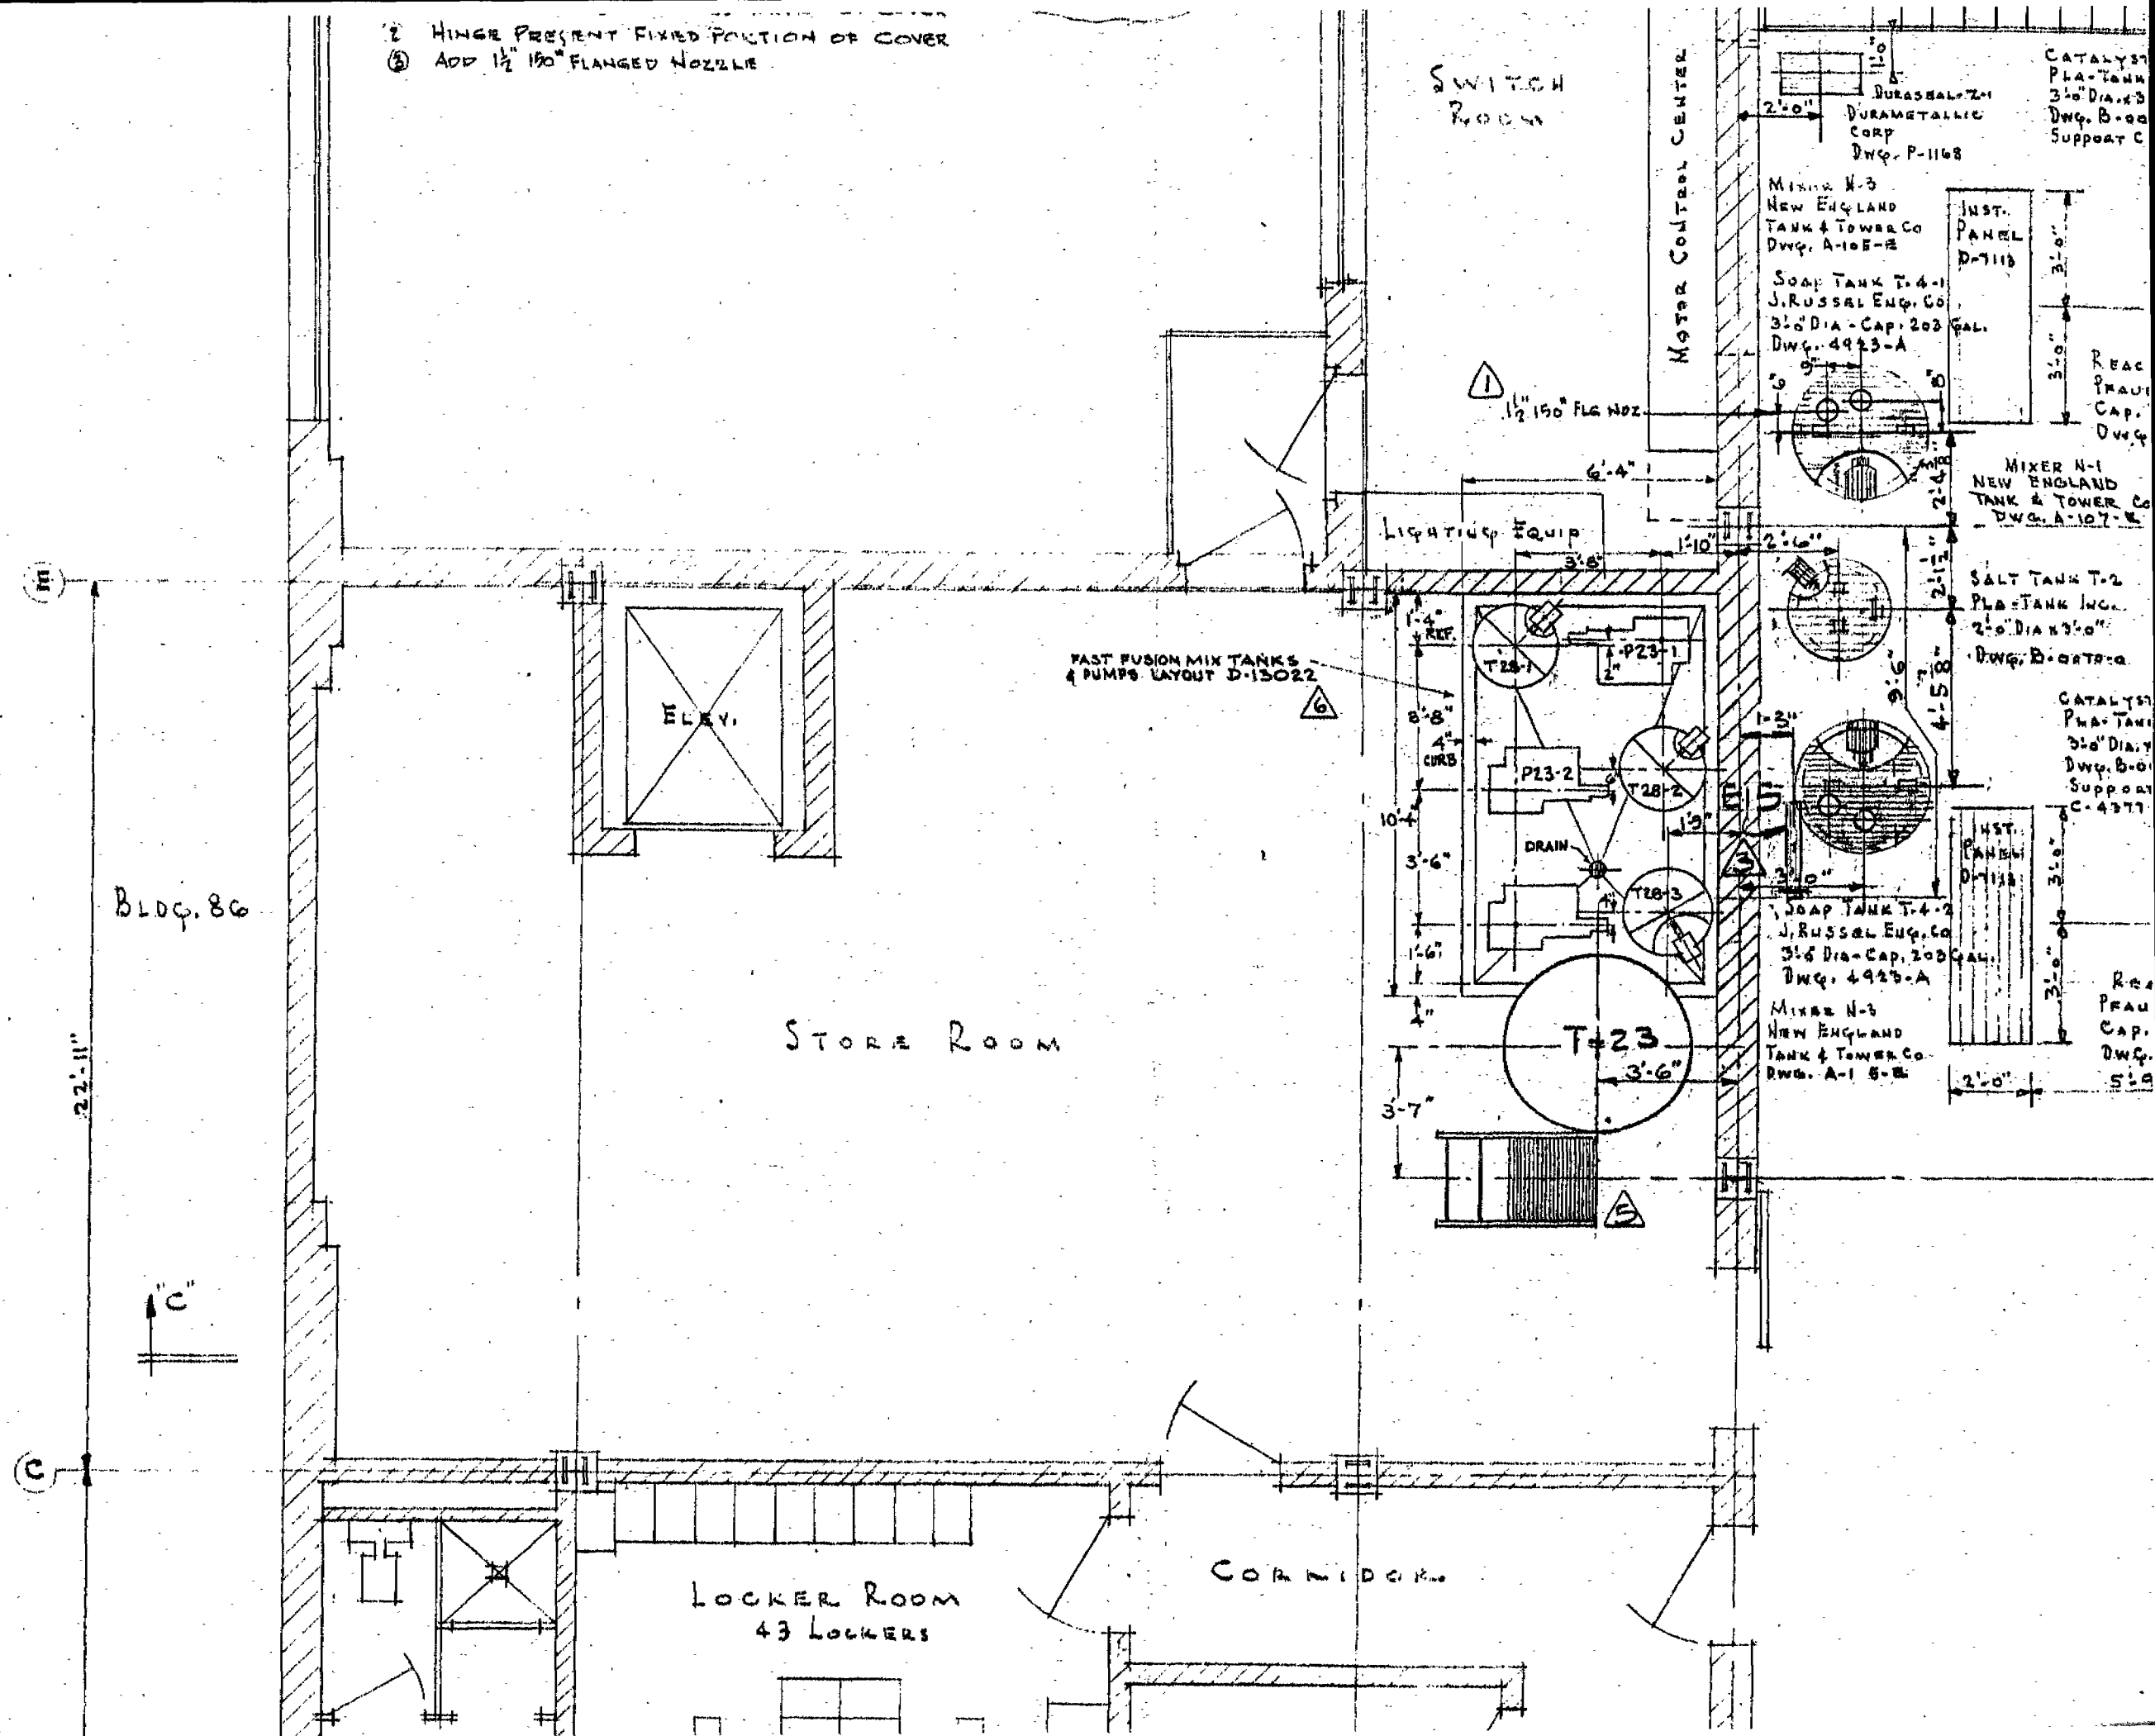


WORK TO DIMENSIONS—DO NOT SCALE

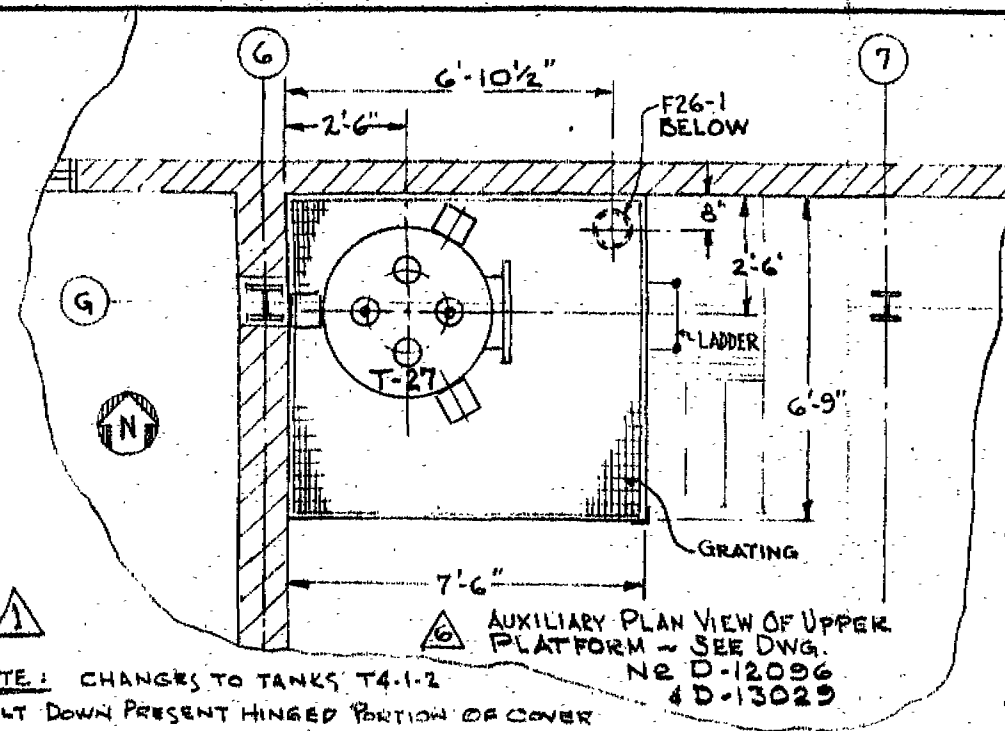

- NOTE: CHANGES TO TANKS T4-1-2
- ① BOLT DOWN PRESENT HINGED PORTION OF COVER
 - ② HINGE PRESENT FIXED PORTION OF COVER
 - ③ ADD 1½" 150# FLANGED NOZZLE

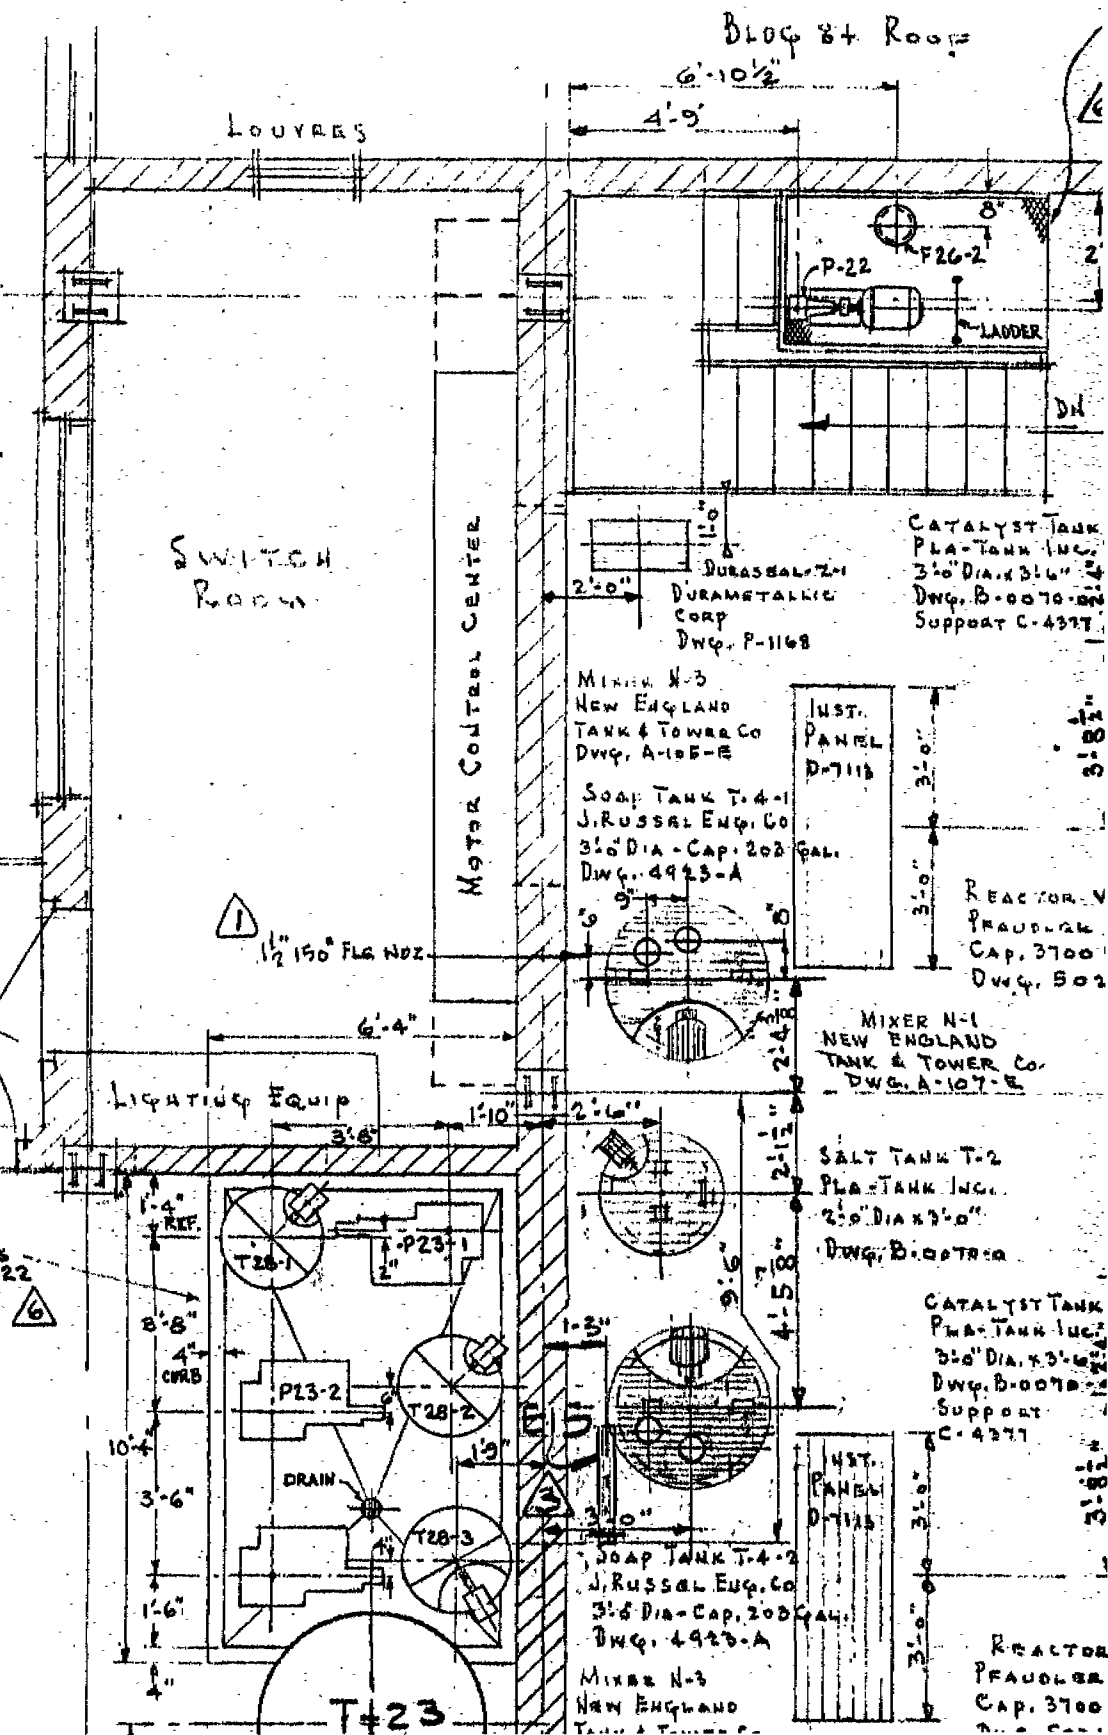

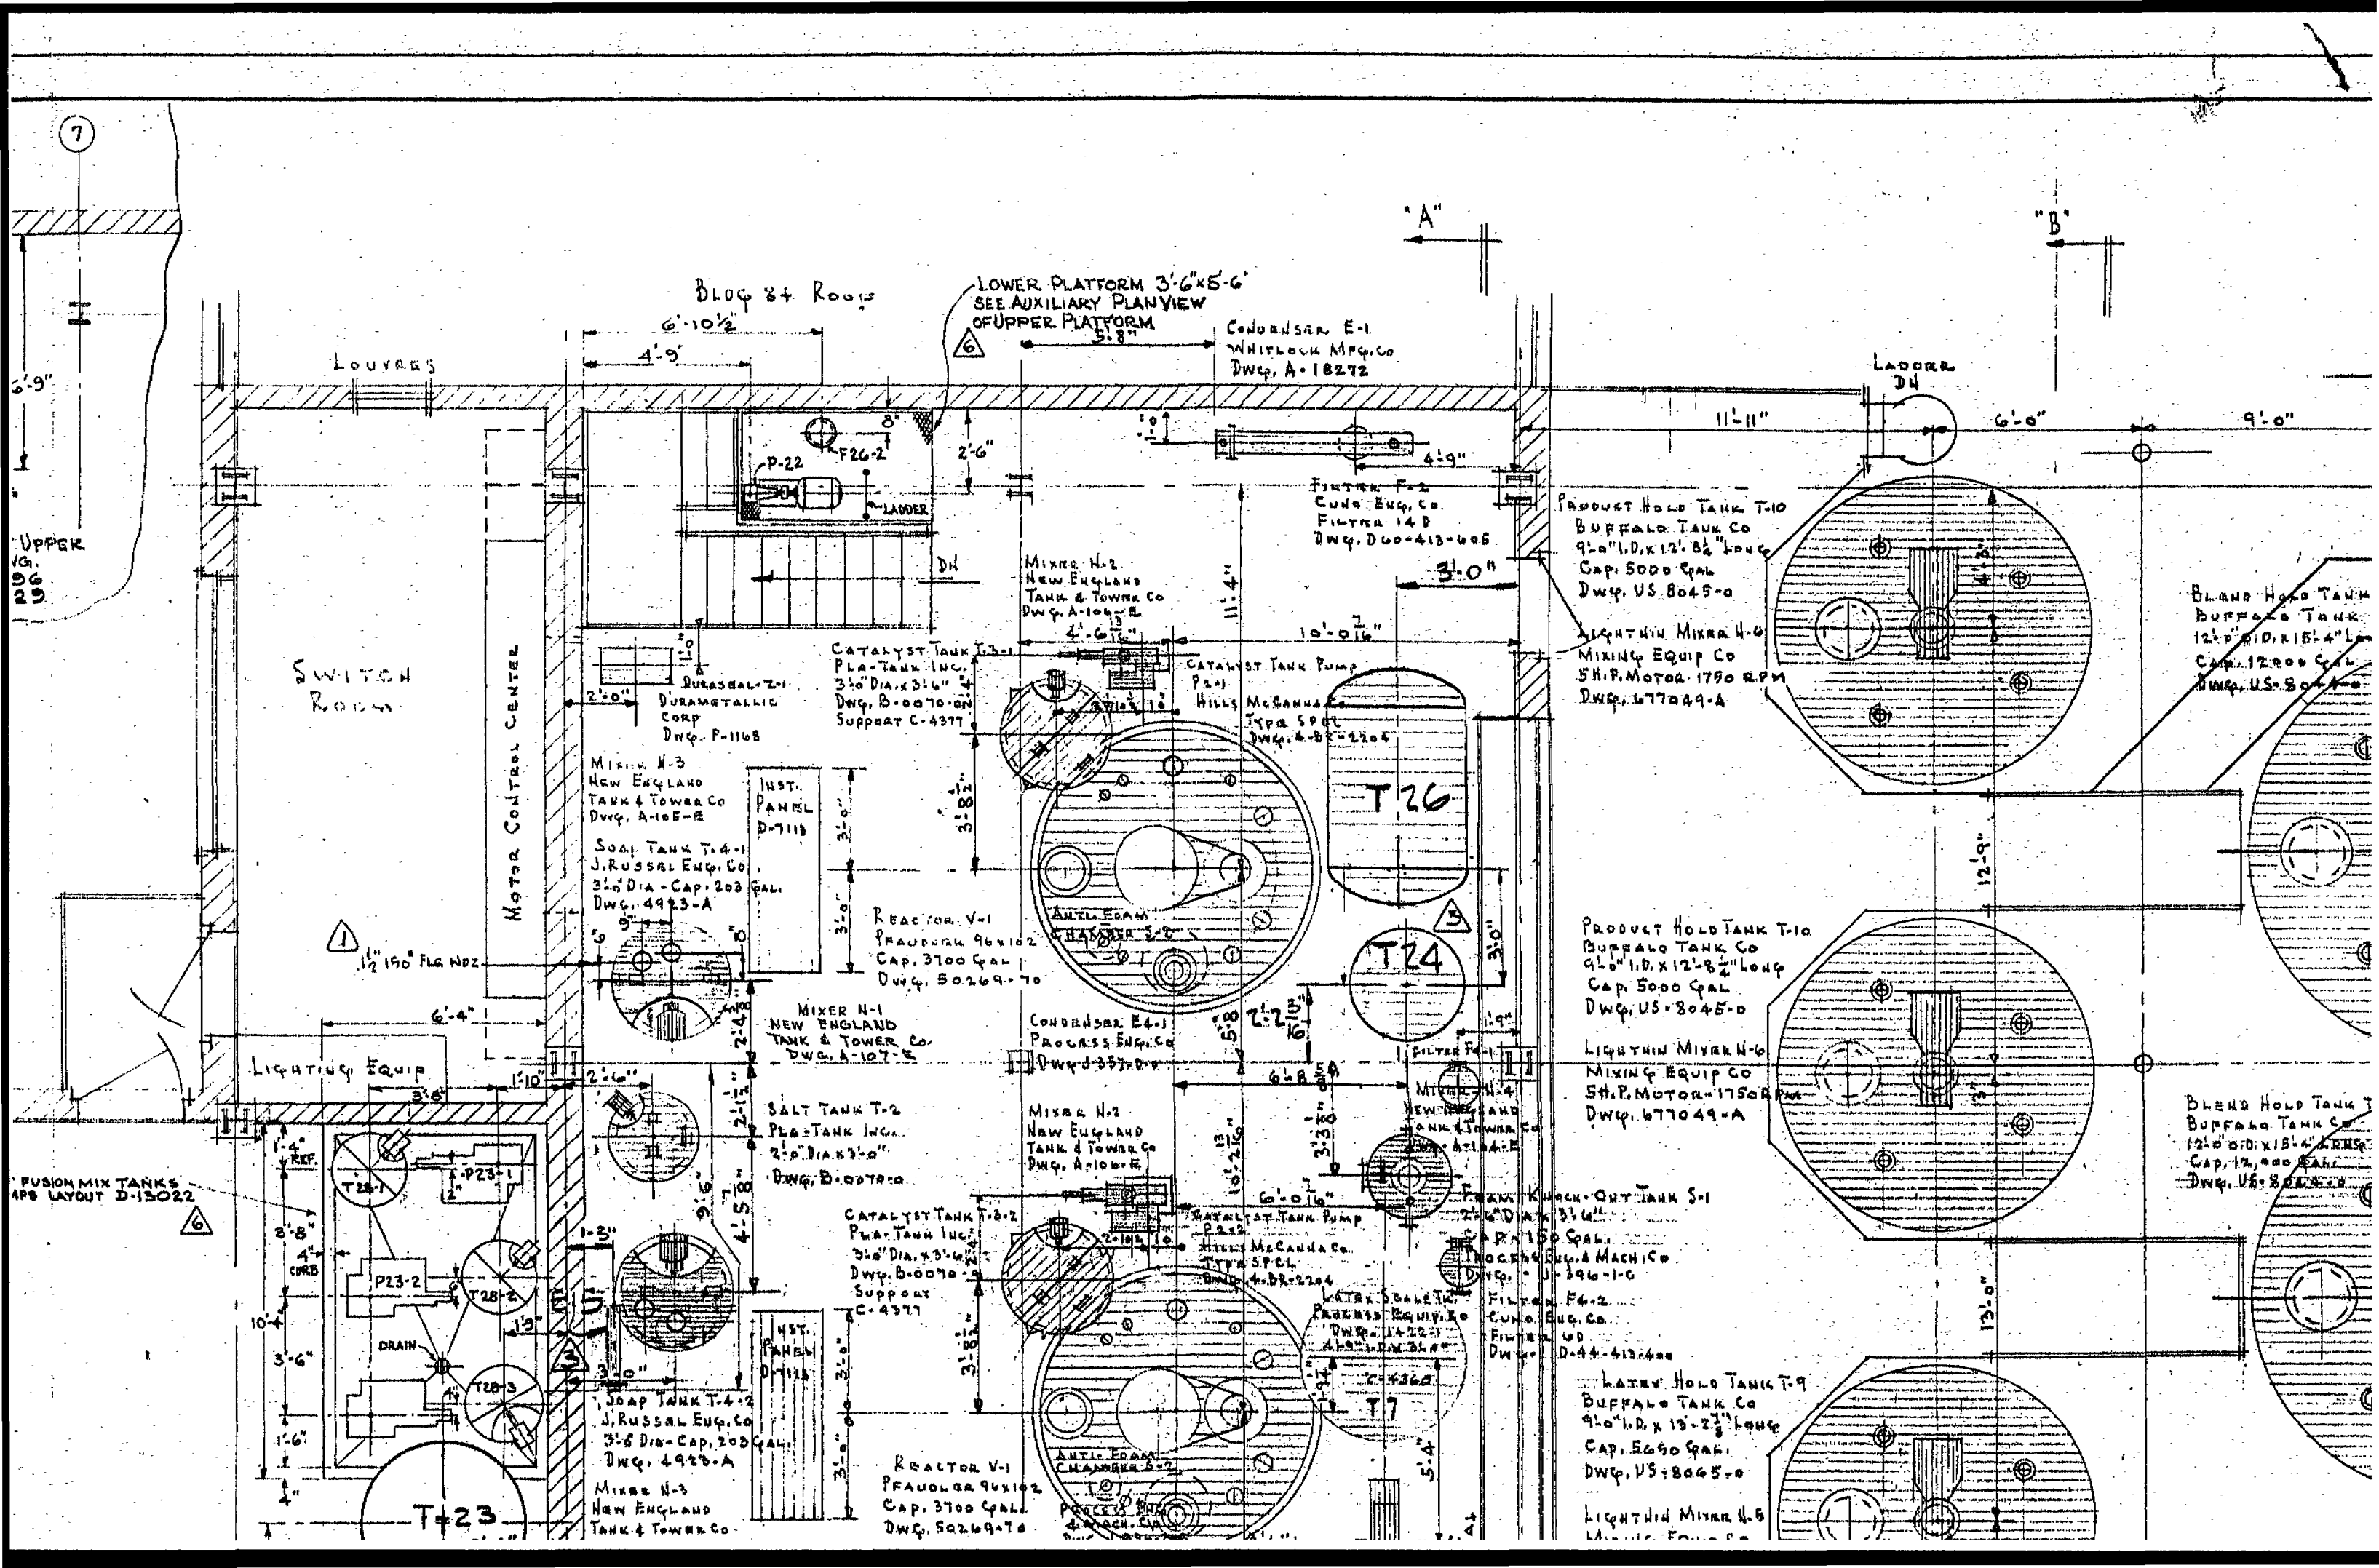

ITEM	QUAN	MATERIAL	DESCRIPTION	DRAWING NO.	DIMENSIONS		
					THICK	WIDTH	LENGTH

