
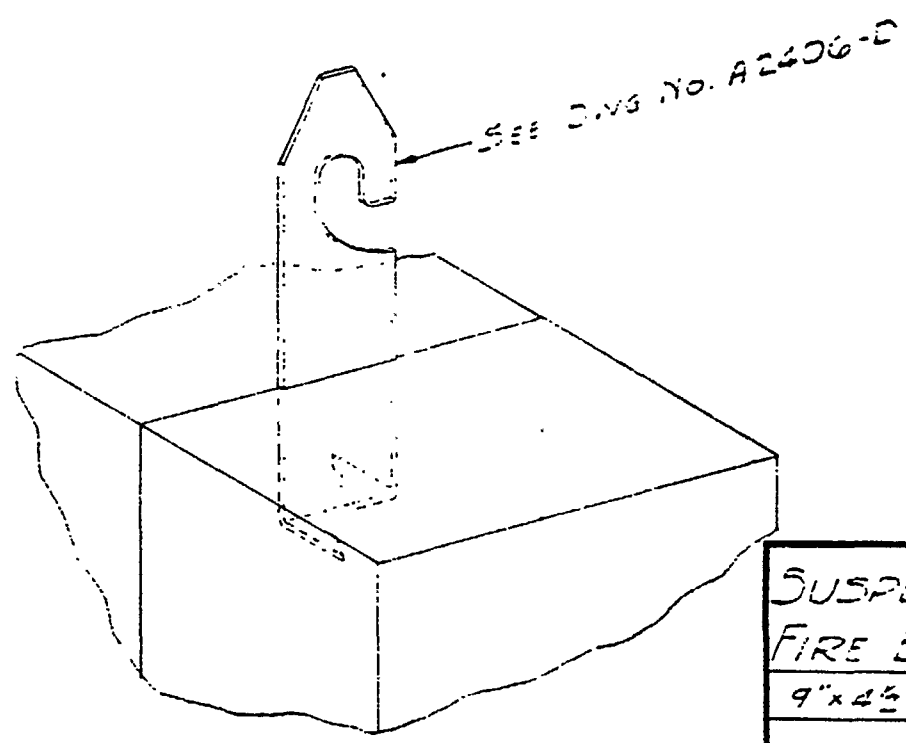


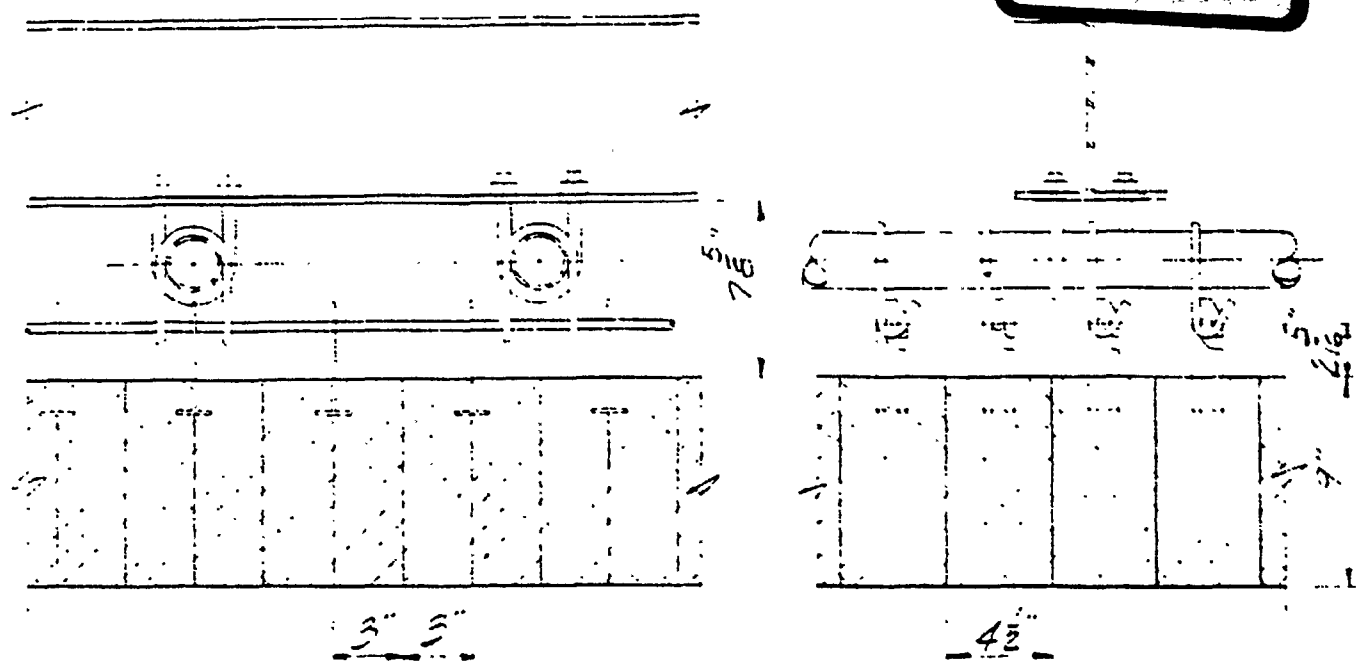

DO NOT SCALE THIS DRAWING USE DIMENSIONS ONLY
 "F"—MATERIAL FURNISHED BY G. P. R. CO.
 "N"—MATERIAL NOT FURNISHED BY G. P. R. CO.
 THESE CONSTRUCTIONS ARE PROTECTED
 PATENTS ALLOWED OR ISSUED

THIS DRAWING BASED ON INFORMATION FROM

SUSPENDED INSULATING FIRE BRICK ARCH 9" x 4 1/2" x 3" INS. F.B.		
GEORGE P. REINTJES CO. FURNACE WALLS & ARCHES KANSAS CITY, MISSOURI		
DRAWN BY R.P.M.	CHECKED	DATE 8-16-55
SCALE 1 1/2" = 1'-0"	DR. NO. A 2406-F	

02114.000