


BY L. L. Davis
DEPUTY

certify that
 the survey
 covered U.
 the avail-
 the fore-

1. J. T. T. T.

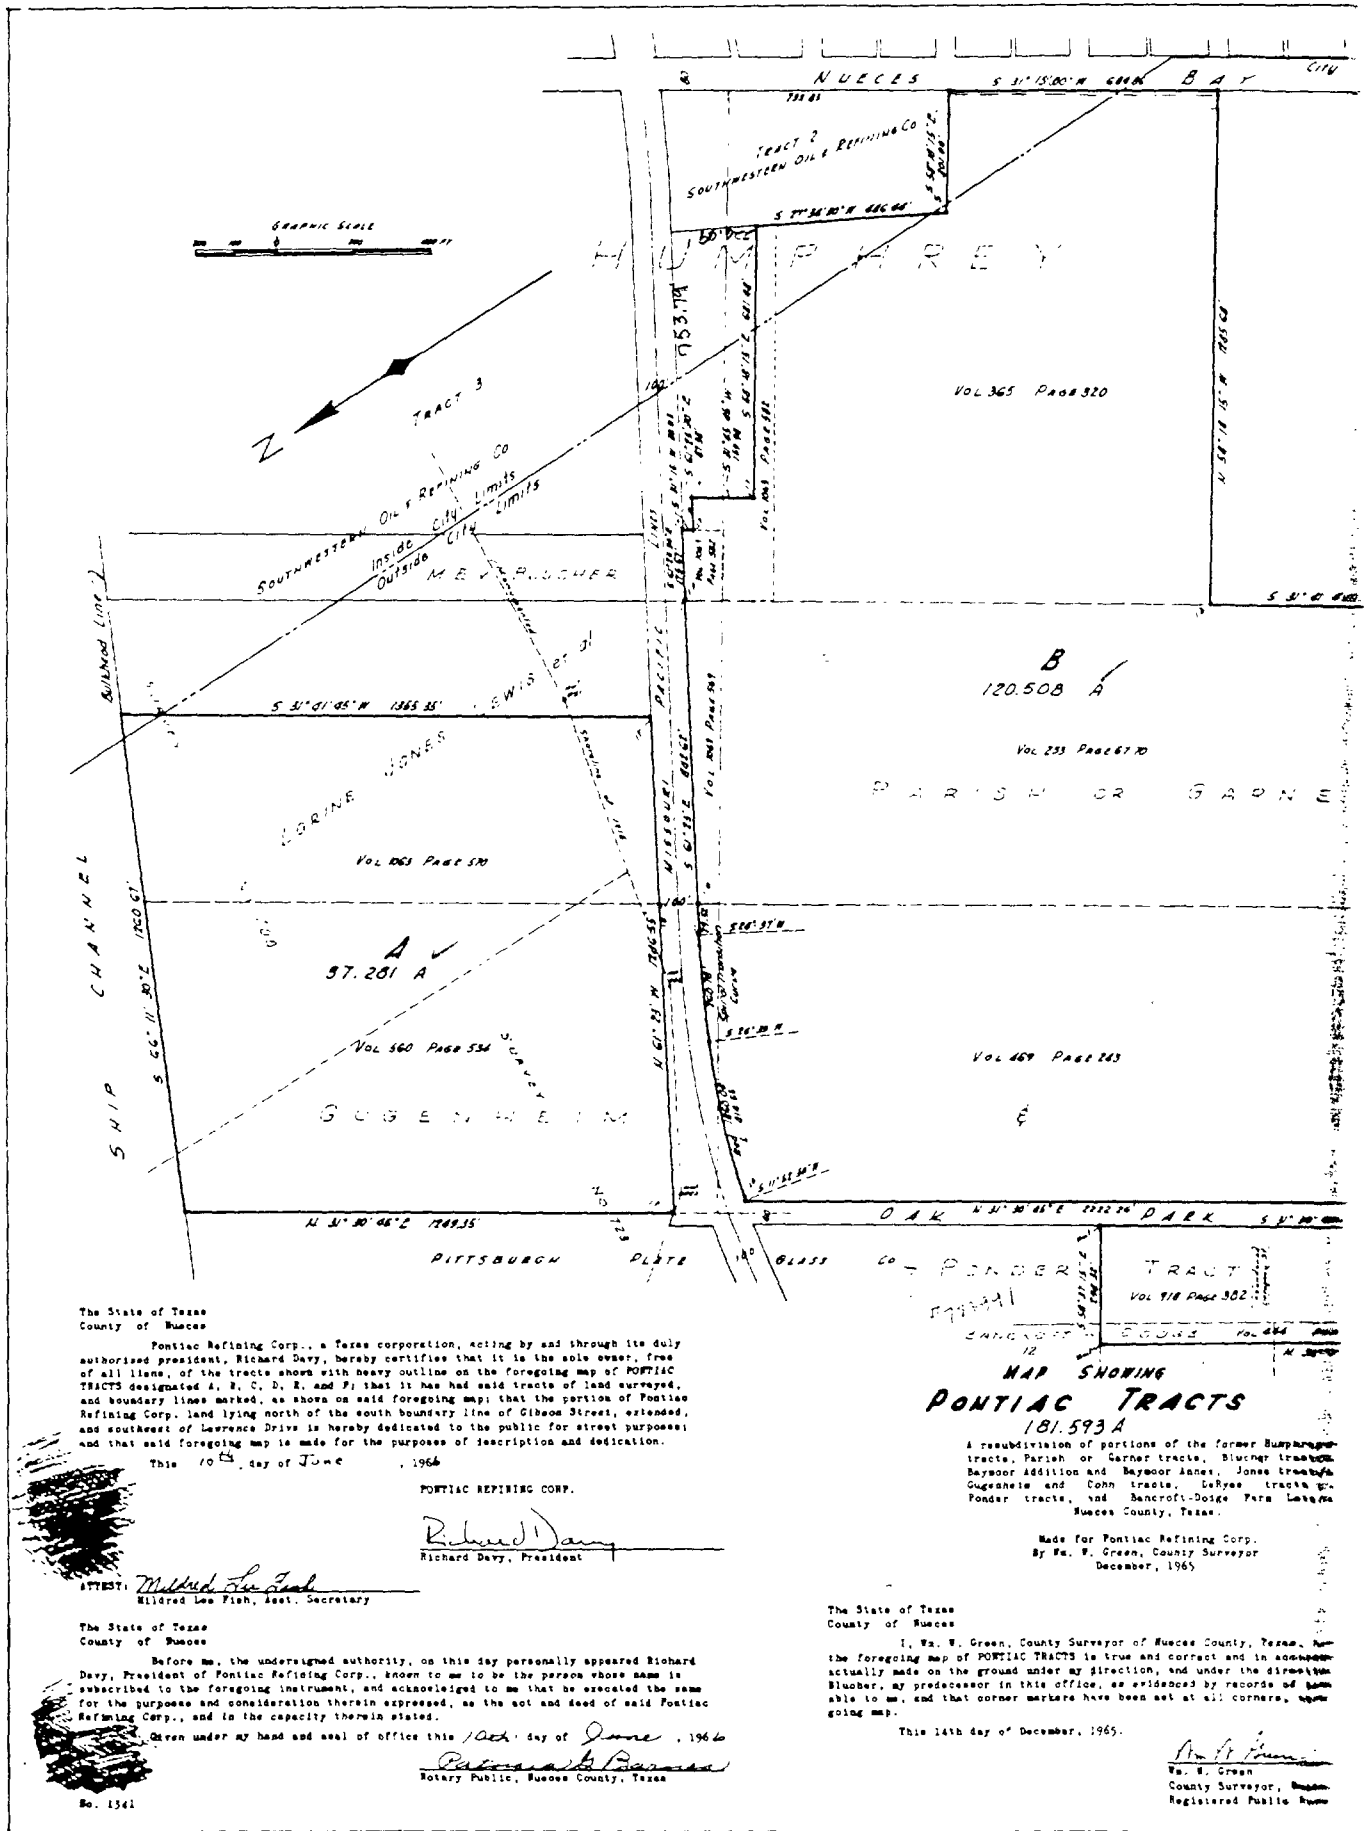

The State of Texas
County of Nueces

Pontiac Refining Corp., a Texas corporation, acting by and through its duly authorized president, Richard Davy, hereby certifies that it is the sole owner, free of all liens, of the tracts shown with heavy outline on the foregoing map of PONTIAC TRACTS designated A, B, C, D, E, and F; that it has had said tracts of land surveyed, and boundary lines marked, as shown on said foregoing map; that the portion of Pontiac Refining Corp. land lying north of the south boundary line of Gibson Street, extended, and southeast of Lawrence Drive is hereby dedicated to the public for street purposes; and that said foregoing map is made for the purposes of description and dedication.

This 10th day of June, 1966

PONTIAC REFINING CORP.

Richard Davy
Richard Davy, President

ATTEST: Mildred Lee Fish
Mildred Lee Fish, Asst. Secretary

The State of Texas
County of Nueces

Before me, the undersigned authority, on this day personally appeared Richard Davy, President of Pontiac Refining Corp., known to me to be the person whose name is subscribed to the foregoing instrument, and acknowledged to me that he executed the same for the purpose and consideration therein expressed, as the act and deed of said Pontiac Refining Corp., and in the capacity therein stated.

Given under my hand and seal of office this 10th day of June, 1966

Patricia A. Pearson
Notary Public, Nueces County, Texas

No. 1341

MAP SHOWING
PONTIAC TRACTS
181.593 A

A resubdivision of portions of the former Burroughs tracts, Parish or Garner tracts, Blucher tracts, Bayshore Addition and Bayshore Annex, Jones tracts, Guggenheim and Cohn tracts, DeRose tracts, Ponder tracts, and Bancroft-Doyle Farm located in Nueces County, Texas.

Made for Pontiac Refining Corp.
By W. F. Green, County Surveyor
December, 1965

The State of Texas
County of Nueces

I, W. F. Green, County Surveyor of Nueces County, Texas, am the foregoing map of PONTIAC TRACTS is true and correct and in accordance actually made on the ground under my direction, and under the direction Blucher, my predecessor in this office, as evidenced by records of same able to me, and that corner markers have been set at all corners, upon going map.

This 14th day of December, 1965.

W. F. Green
W. F. Green
County Surveyor, Nueces
Registered Public Surveyor